

[illegible]

	EXTENT OF WORKS INDICATED BY SIGN
	BINK LINE PAINT MARKING
	PROPOSED LIGHT POLE (TO BE RETAINED)
	EXISTING LIGHT POLE / TRAFFIC SIGNAL (TO BE RETAINED)
	TO BE REMOVED
	PROPOSED SIGN POST
	EXISTING SIGN POST (TO BE RETAINED)
	EXISTING SIGN POST (TO BE REMOVED)
	PROPOSED SIGNAGE
	EXISTING SIGNAGE (TO BE RETAINED)
	EXISTING SIGNAGE (TO BE RELOCATED)
	EXISTING SIGNAGE (TO BE REMOVED)

1. FOR GENERAL NOTES REFER TO DRAWING SERIES
1000-C10005.

Cos Cycleways

CITY OF SYDNEY

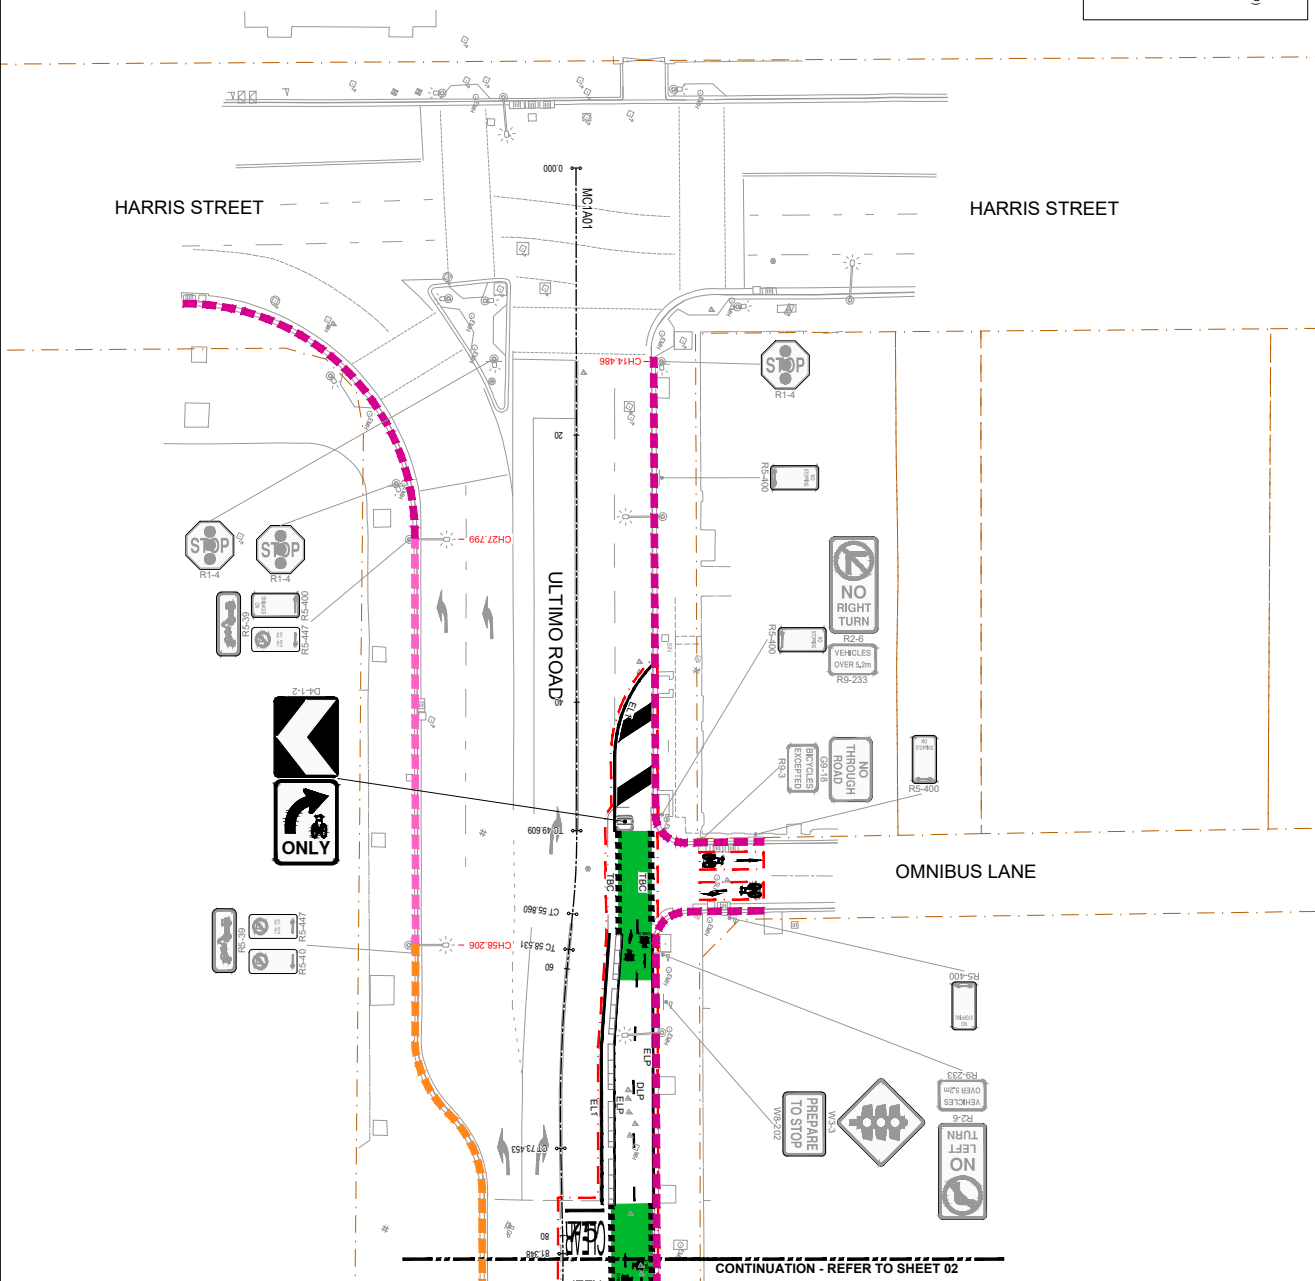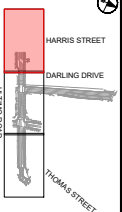

MC	TV	RM
DESIGNER	CHECKED	APPROVED

PROJECT DATA

DATUM	AHD	SURVEY	MOA56 GDA2002
-------	-----	--------	---------------

		60711081
		SHEET TITLE
		ULTIMO ROAD
		TRAFFIC COMMITTEE PLAN
		SHEET 01
02	06.06.2006	100% DD ISSUE
01	18.06.2006	100% DD ISSUE
RI	DATE	DESCRIPTION
		SHEET NUMBER

FOR INFORMATION ONLY

AECOM
CONSULTANT
AECOM Australia Pty Ltd
A.B.N 20 093 846 925
www.aecom.com

PROJECT
CoS Cycleways

CLIENT
CITY OF SYDNEY

SCALE BAR

KEY PLAN

PROJECT MANAGEMENT INITIALS

ISSUE/REVISION


PROJECT NUMBER

MC	TV	RAI
DESIGNER	CHECKED	APPROVED
PROJECT DATA		
DATUM	AHD	SURVEY
16.05.2006	100% OD ISSUE	100% OD ISSUE
DATE	DESCRIPTION	

SHEET NUMBER	SHEET TITLE
60711081	ULTIMO ROAD
02	TRAFFIC COMMITTEE PLAN
01	SHEET 02

This drawing is confidential and shall only be used for the purpose of this project. The signing of this block confirms the design and drafting of this project have been prepared and checked in accordance with the AECOM Quality Assurance system to ISO 9001:2000.

LEGEND	LEGEND
NO STOPPING (EXISTING)	4P PARKING
NO STOPPING (PROPOSED)	MON-FRI 6am-10pm, SAT-SUN/PH 6am-10pm (EXISTING)
NO PARKING	4P PARKING
MON-FRI 7am-7pm (EXISTING)	MON-FRI 6am-10pm, SAT-SUN/PH 6am-10pm (PROPOSED)
NO PARKING - (EXISTING)	4P PARKING - MON-FRI 6am-10pm, SAT-SUN/PH 6am-10pm (EXISTING)
NO PARKING - AUTHORIZED CAR SHARE VEHICLES	LOADING ZONE
EXCEPTED - ZONE GG	MON-FRI 6am-10pm, SAT-SUN/PH 6am-10pm (EXISTING)
1P MOBILITY PARKING ONLY (EXISTING)	LOADING ZONE
TAXI ZONE - ALL OTHER TIME (EXISTING)	MON-FRI 6am-10pm, SAT-SUN/PH 6am-10pm (EXISTING)
2P PARKING - MON-FRI 6am-10pm, SAT-SUN/PH 6am-10pm	2P PARKING
4P PARKING - MON-FRI 6am-10pm, SAT-SUN/PH 6am-10pm	MON-FRI 6am-10pm, SAT-SUN/PH 6am-10pm (EXISTING)
BIKE ONLY PARKING (PROPOSED)	BIKE ONLY PARKING (PROPOSED)

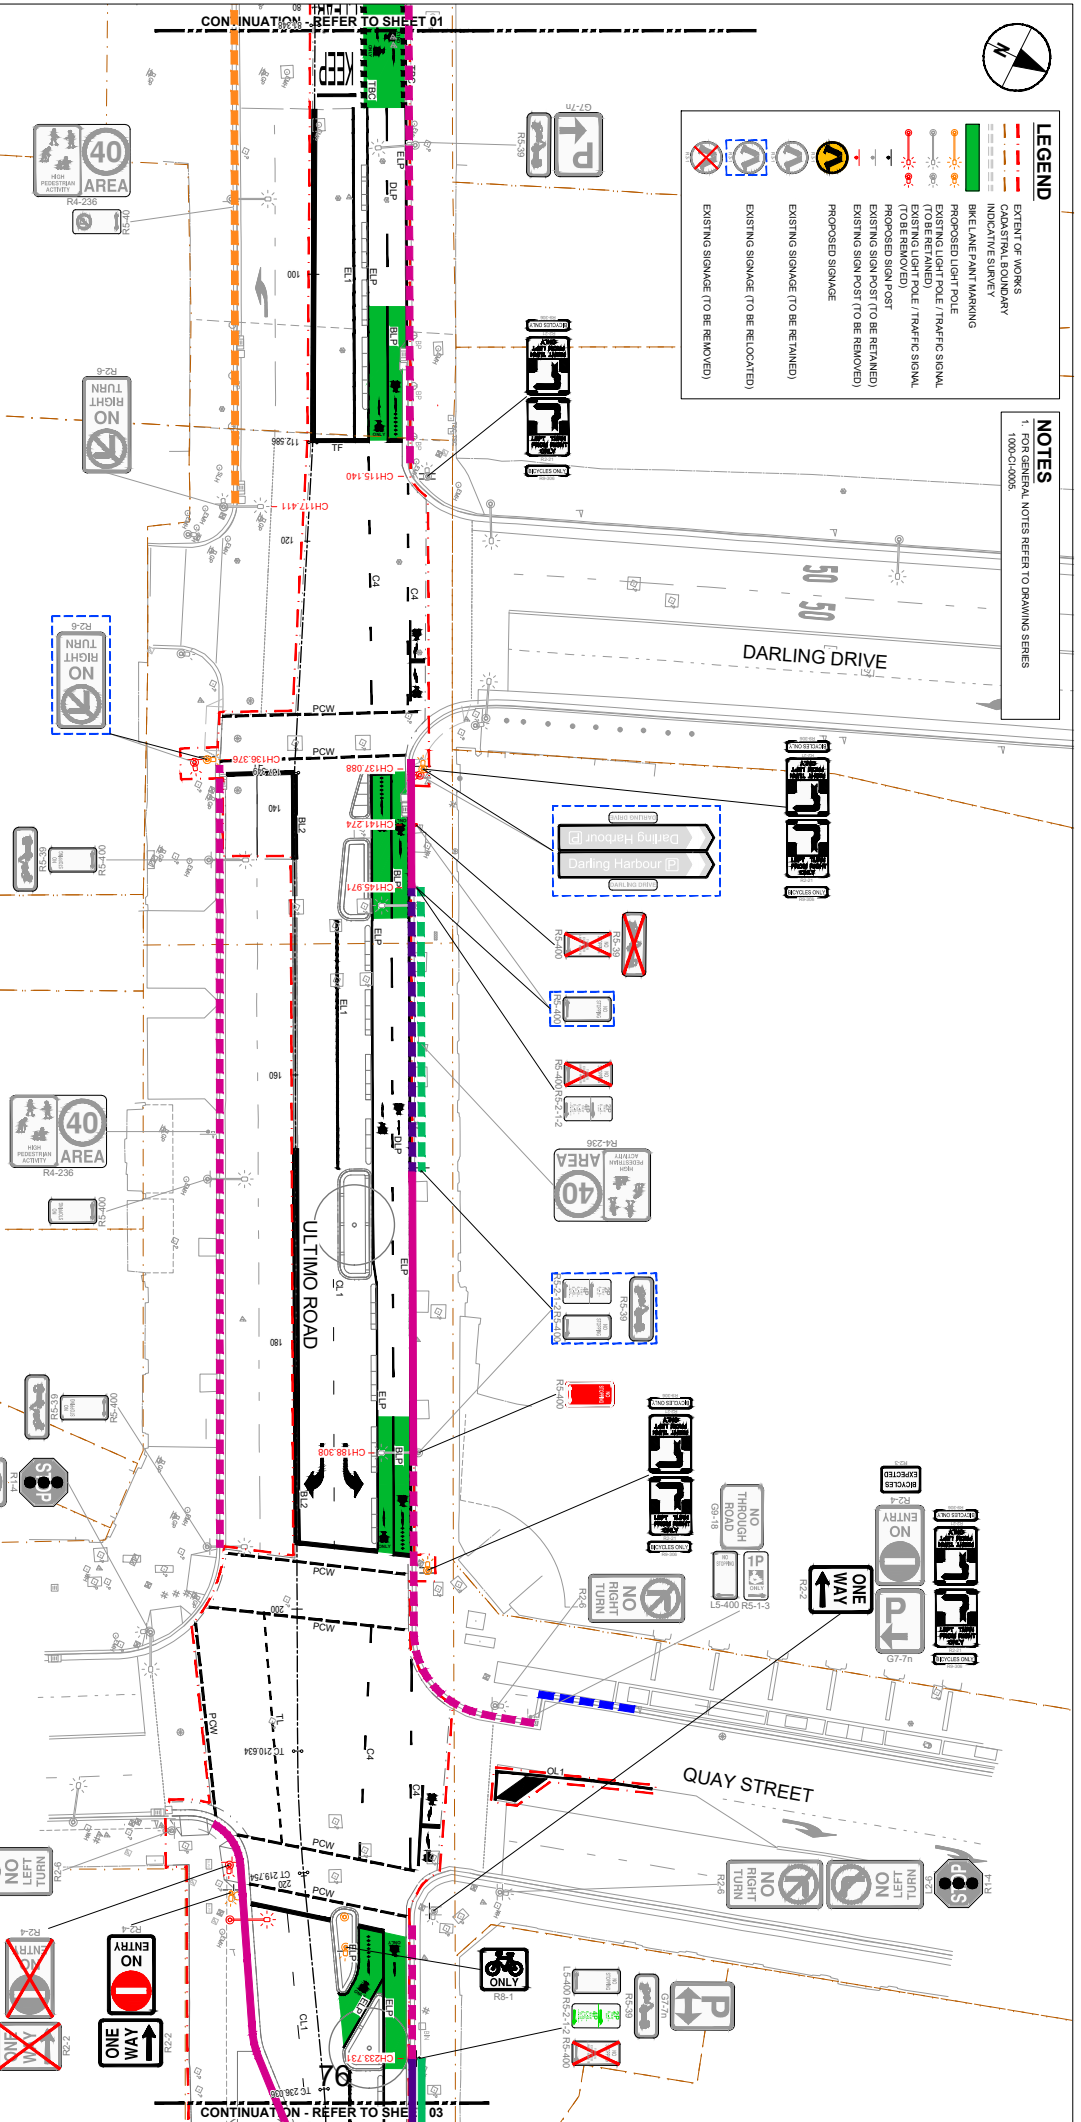

LEGEND
EXISTING SIGNAGE (TO BE RETAINED)
EXISTING SIGNAGE (TO BE RELOCATED)
EXISTING SIGNAGE (TO BE REMOVED)
PROPOSED SIGN POST
EXISTING SIGN POST (TO BE REMOVED)
EXISTING SIGN POST (TO BE RETAINED)
EXISTING LIGHT POLE / TRAFFIC SIGNAL (TO BE RETAINED)
EXISTING LIGHT POLE / TRAFFIC SIGNAL (TO BE REMOVED)
PROPOSED LIGHT POLE
BIKE LANE PAINT MARKING
INDICATIVE SURVEY
EXISTING OF WORKS

NOTES
1. FOR GENERAL NOTES REFER TO DRAWING SERIES 1000-CI-0005.

FOR INFORMATION ONLY



LEGEND	
	EXTENT OF WORKS
	CADASTRAL BOUNDARY
	INDICATIVE SURVEY
	BIKE LANE PAINT MARKING
	PROPOSED LIGHT POLE
	EXISTING LIGHT POLE / TRAFFIC SIGNAL (TO BE RETAINED)
	EXISTING LIGHT POLE / TRAFFIC SIGNAL (TO BE REMOVED)
	PROPOSED SIGN POST
	EXISTING SIGN POST (TO BE RETAINED)
	EXISTING SIGN POST (TO BE REMOVED)
	PROPOSED SIGNAGE
	EXISTING SIGNAGE (TO BE RETAINED)
	EXISTING SIGNAGE (TO BE RELOCATED)
	EXISTING SIGNAGE (TO BE REMOVED)

NOTES
1. FOR GENERAL NOTES REFER TO DRAWING SERIES 1000-CI-0005.

LEGEND	
	NO STOPPING (EXISTING)
	NO STOPPING (PROPOSED)
	NO PARKING (EXISTING)
	NO PARKING (PROPOSED)
	NO PARKING - TAXI ZONE (EXISTING)
	NO PARKING - TAXI ZONE (PROPOSED)
	NO PARKING - AUTHORISED CAR SHARE VEHICLES (EXISTING)
	NO PARKING - AUTHORISED CAR SHARE VEHICLES (PROPOSED)
	TAXI ZONE - ALL OTHER TIME (EXISTING)
	TAXI ZONE - ALL OTHER TIME (PROPOSED)
	BIKE ONLY PARKING (PROPOSED)

This drawing is confidential and shall only be used for the purposes of this project. The signing of this block confirms the design and drafting of this project have been prepared and checked in accordance with the AECOM Quality Assurance system to ISO 9001:2000.

PROJECT

CoS Cycleways




CLIENT

CITY OF SYDNEY



SCALE BAR

KEY PLAN

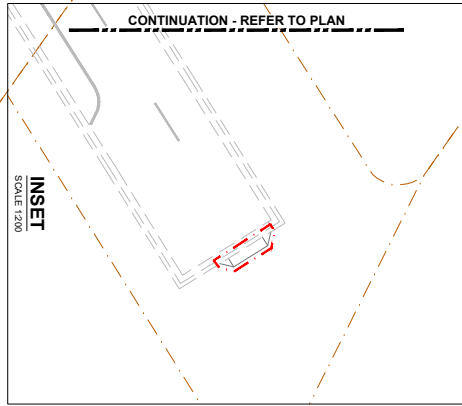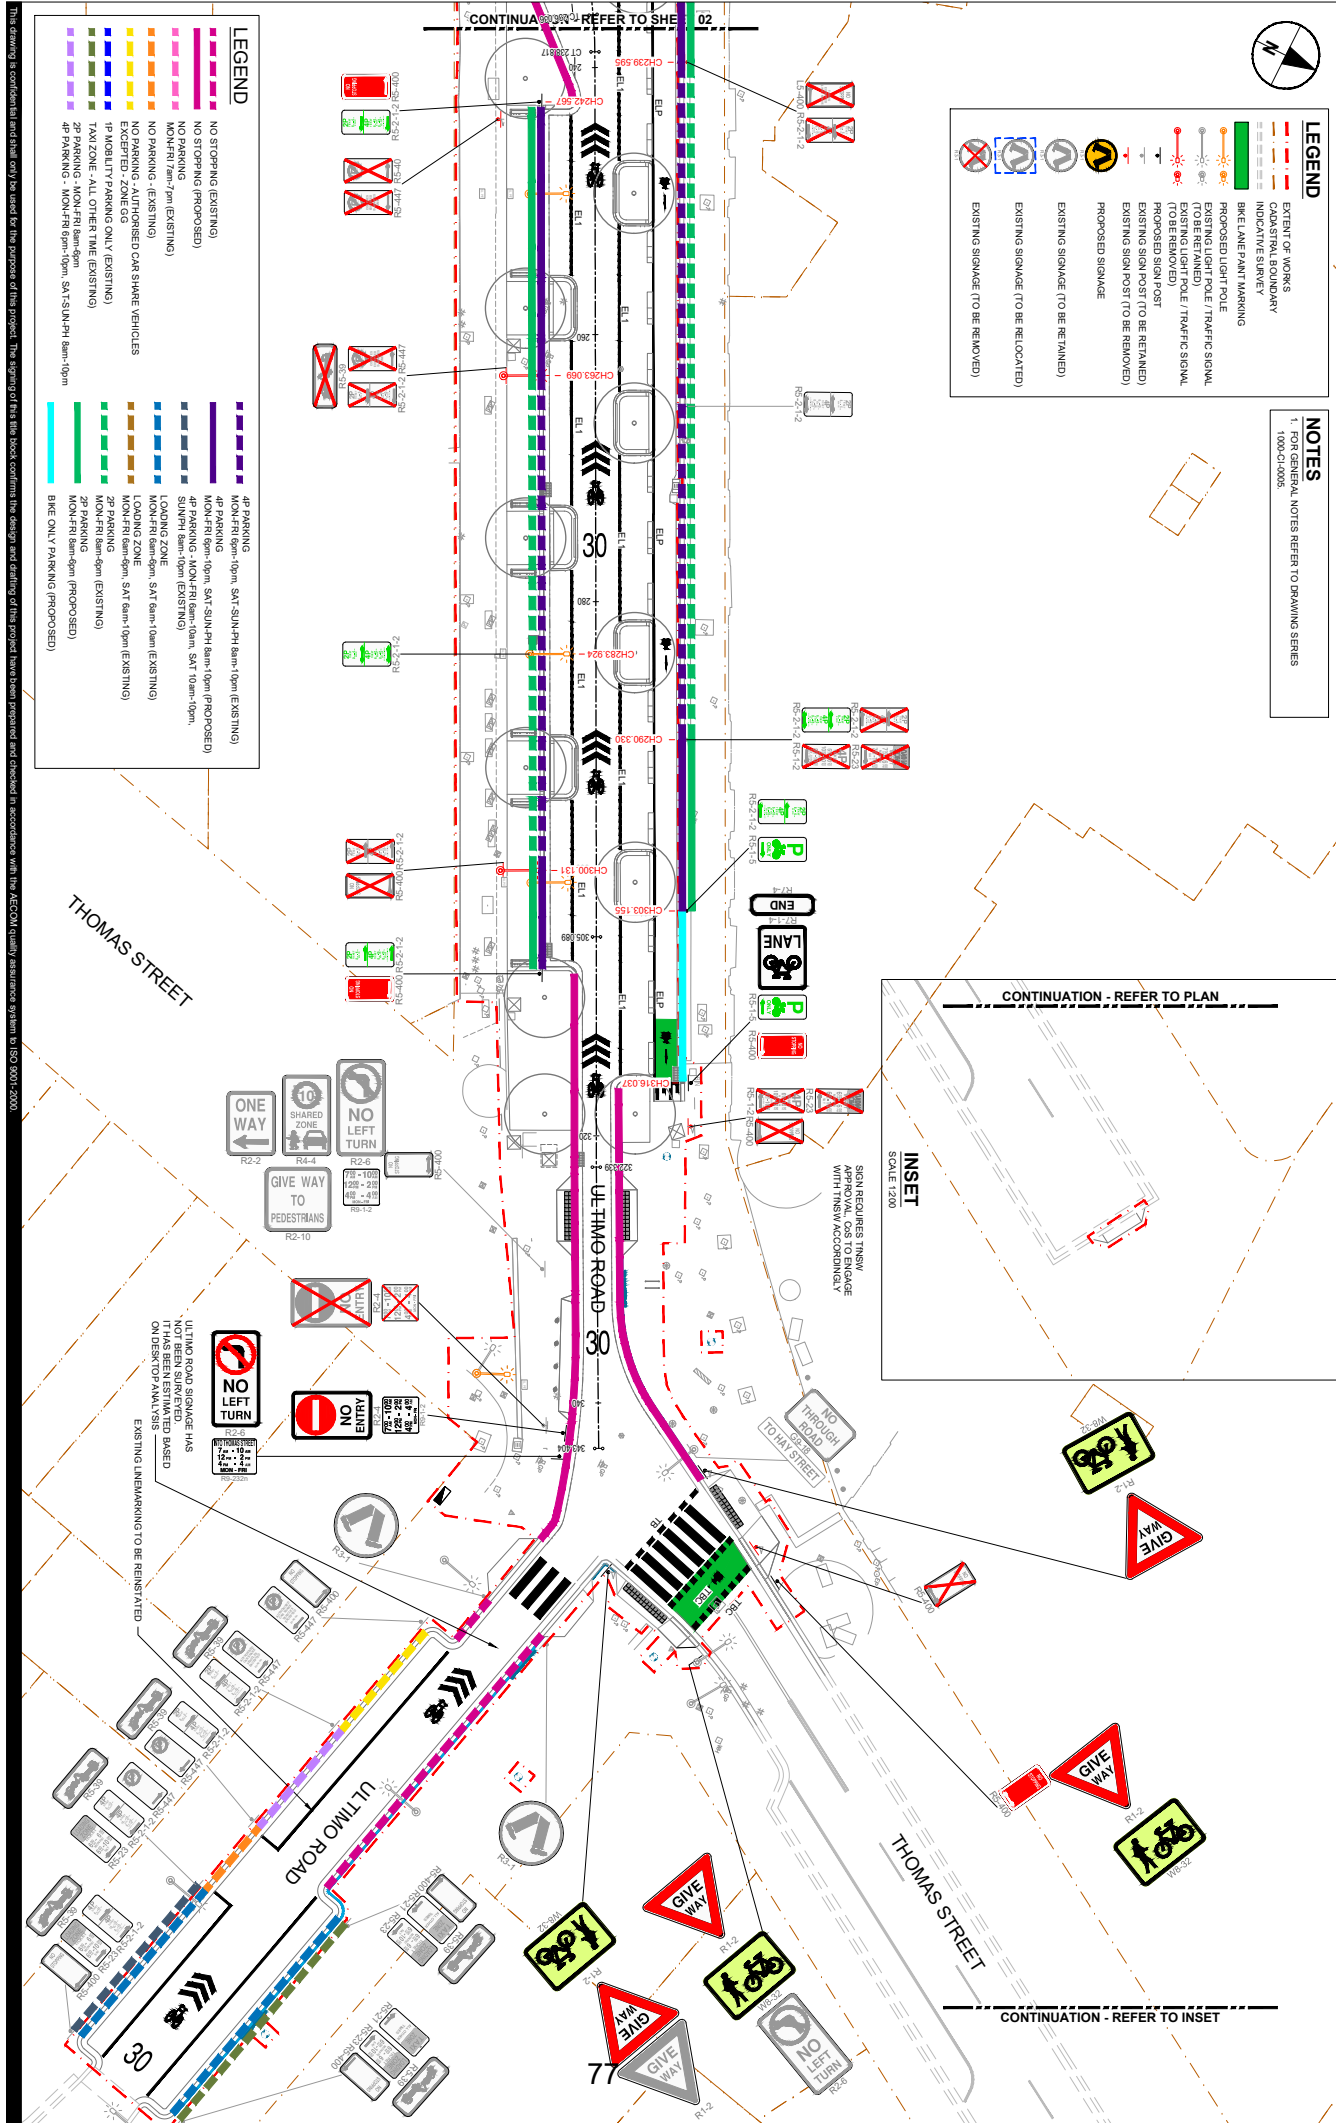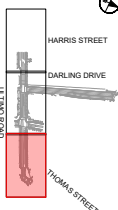

PROJECT MANAGEMENT INITIALS

MC	TV	RAI
DESIGNER	CHECKED	APPROVED
PROJECT DATA		
DATUM	A1/D	SURVEY
MOA/66	GD/202	

ISSUE/REVISION

ISSUE/REVISION	PROJECT NUMBER
60711081	
SHEET TITLE	
ULTIMO ROAD	
TRAFFIC COMMITTEE PLAN	
SHEET 03	
DATE	
DESCRIPTION	
SHEET NUMBER	

FOR INFORMATION ONLY

60711081-SKE-00-1000-CI-0163