


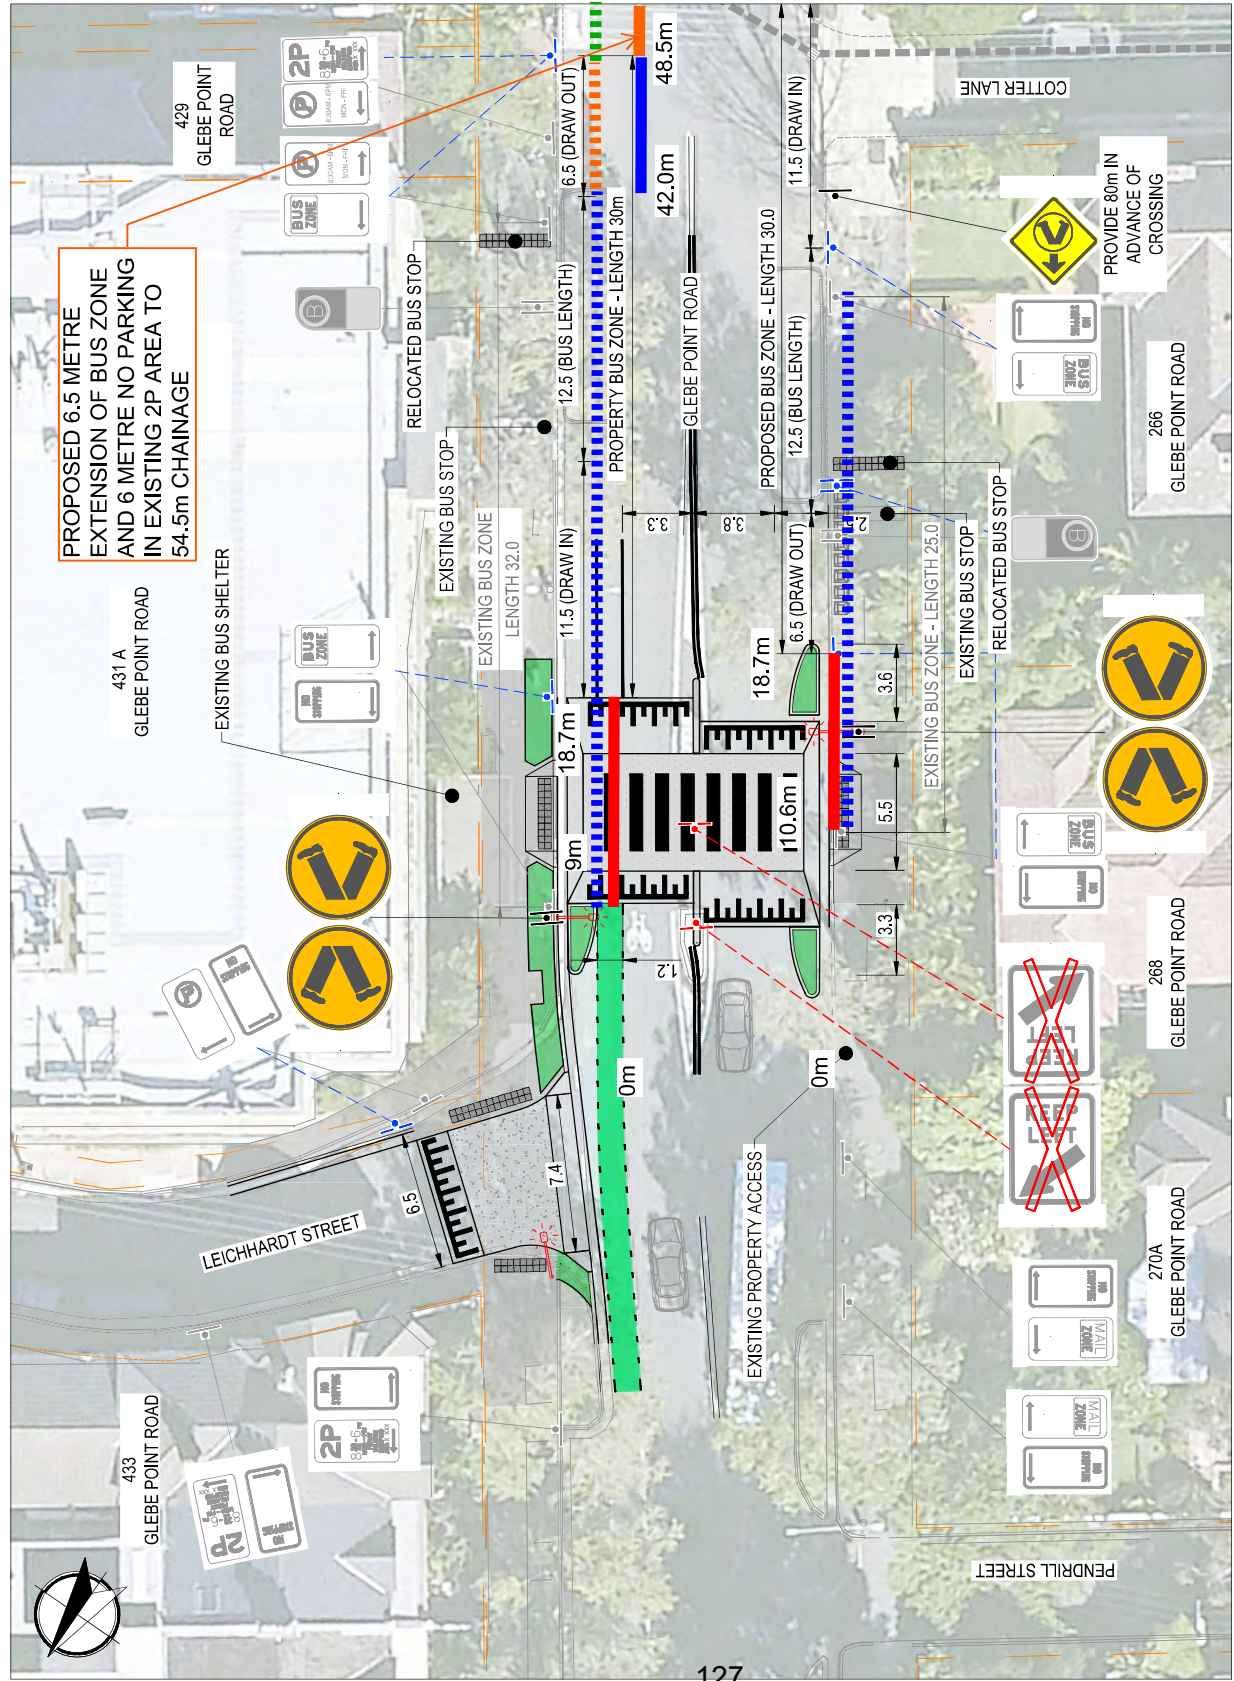

LEGEND

- CADASTRAL BOUNDARY
- EXISTING ROAD AND FEATURES
- PROPOSED ROAD AND FEATURES
- PROPOSED GARDEN BED
- PROPOSED CYCLEWAY
- TCSI - TACTILE GROUND SURFACE INDICATORS
- PROPOSED STREET LIGHTING
- SIGN POST - EXISTING
- SIGN POST - NEW
- SIGN POST - TO BE REMOVED
- SIGN MOUNTING LOCATION - OTHER
- SIGN POST - RELOCATED
- EXISTING SIGN
- PROPOSED SIGN
- EXISTING SIGN TO BE REMOVED

D4-6(L)

D4-6(L)

D4-6(L)

D4-6(L)

D4-6(L)

D4-6(L)

LEGEND - PARKING

EXISTING

BUS ZONE

NO PARKING 8.30AM-6PM MON-FRI

2P 8.30AM-6PM MON-FRI PERMIT HOLDERS EXCEPTED AREA G

PROPOSED

BUS ZONE

NO PARKING 8.30AM-6PM MON-FRI

NO STOPPING

NO STOPPING

TRAFFIC FORUM PLAN
SCALE 1:250

FOR INFORMATION ONLY
NOT TO BE USED FOR CONSTRUCTION PURPOSES

INFORMATION DOC No.

9300-106949-GR-SKT-1001

SHEET 1

DATE 05.02.2025

REV 03

GLEBE POINT ROAD, GLEBE
RAISED CROSSINGS AND FOOTPATH TREATMENTS
TRAFFIC FORUM PLAN

CLIENT: SYDNEY CIVIL
PREPARED FOR: CITY OF SYDNEY

DESIGNER: ERM
ENVIRONMENTAL & TECHNICAL SERVICES

SCALE 1:250
0 2.5m 5.0m 7.5m 10.0m

DRAWING COLOUR CODED - PRINT ALL COPIES IN COLOUR