


Legend	
	Mobile Crane
	Semi-Trailer
	Traffic Controller
	Truck Route
	Work Area

Authorised Traffic Controllers will provide a Road Closure Situation to maintain traffic and a footpath closure to ensure the safety of pedestrians.

LTS

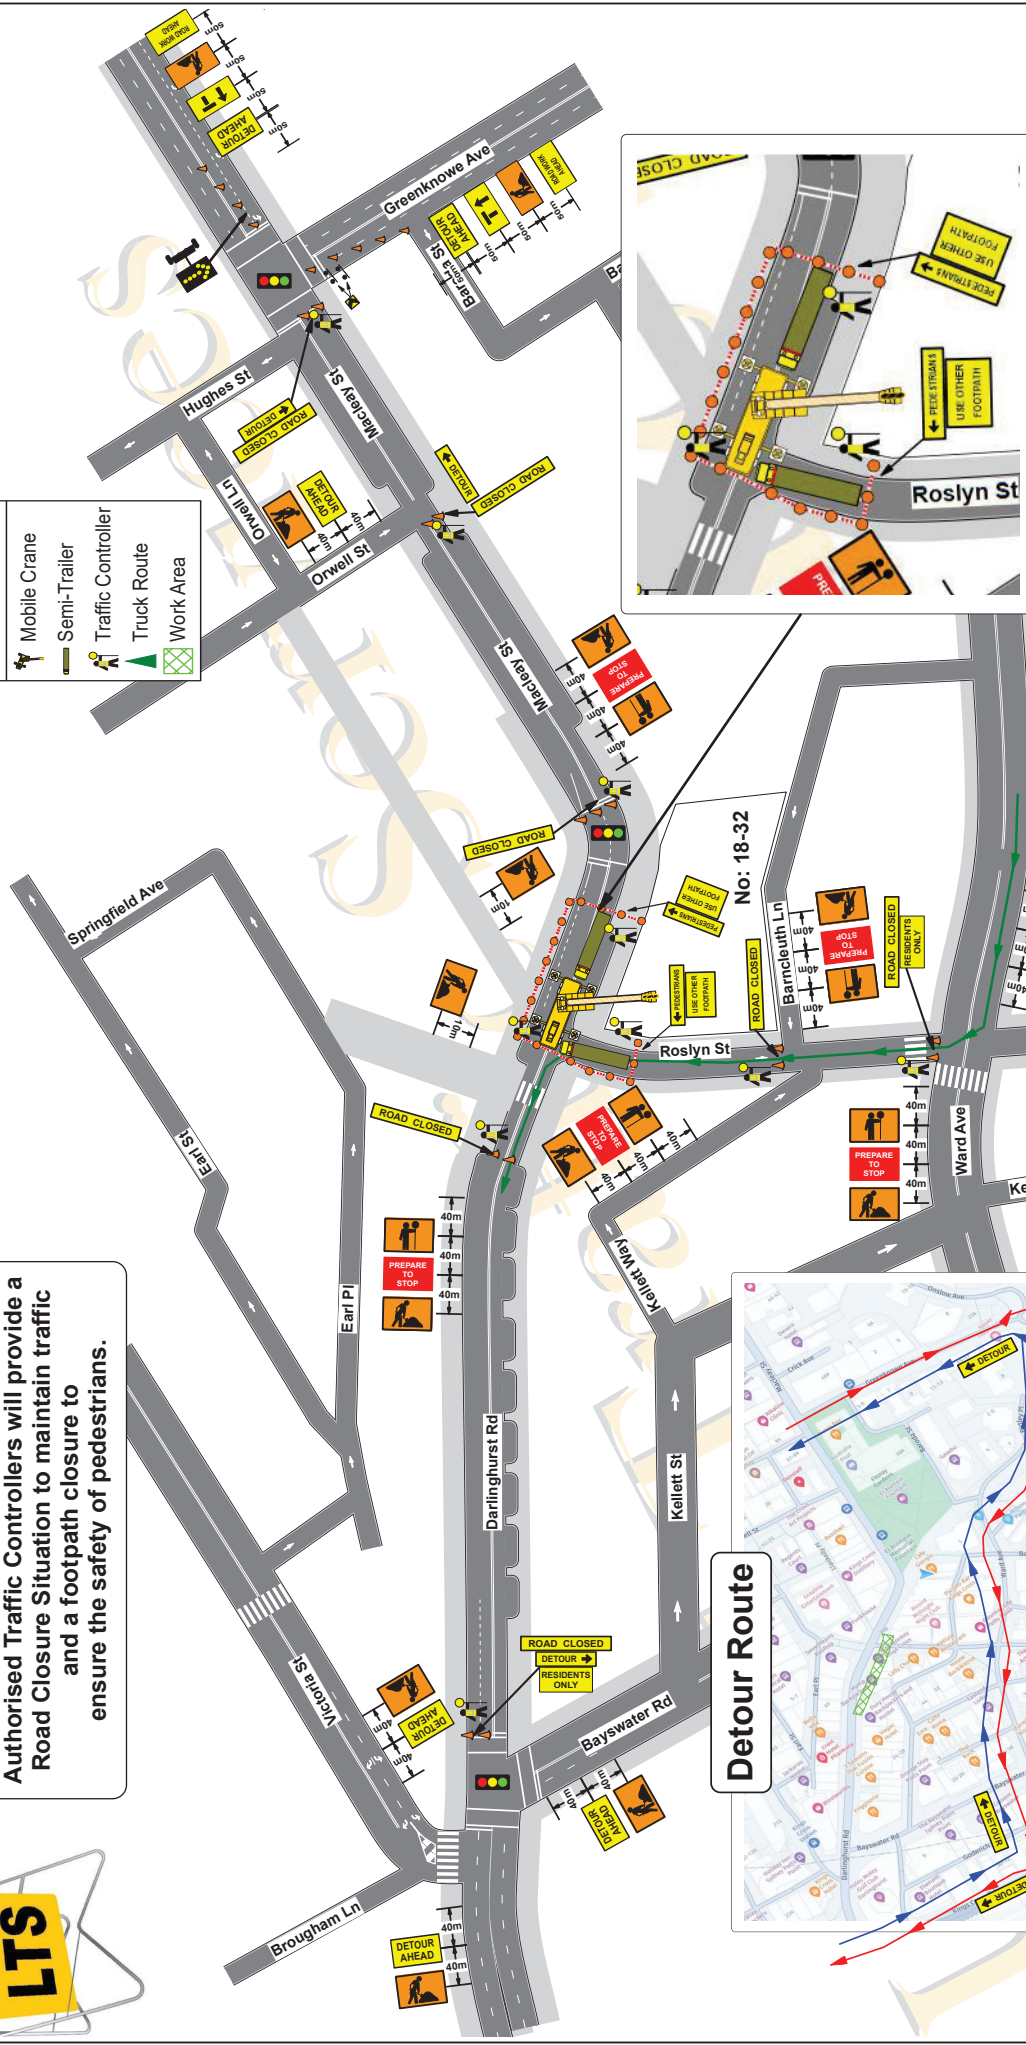

Detour Route

Local Traffic Services		Plan Drawn By		Plan No:		5463-1		Speed of traffic Km/h		Traffic controller at beginning of taper		Lateral Shift Taper		Merge Taper	
		Danny Betts 0402 746 408 9603 8886		Type Of Closure		Road Closure		45 46-55 56-65 66-75 76-85 86-105 Greater 105		15 15 30 N/A N/A N/A N/A N/A		0 15 30 70 60 90 100 110		15 30 60 115 130 145 160 180	
		Client		Date		Type Of Closure		On Site Contact		Sudheer Reddy 0414 272 637					
* Local Traffic Services (LTS), accepts no liability for the implementation or execution of this TCP unless undertaken by Authorised (LTS) personnel * All Traffic Control plans are copyright / Property of LTS & are not transferable unless Authorised by LTS.