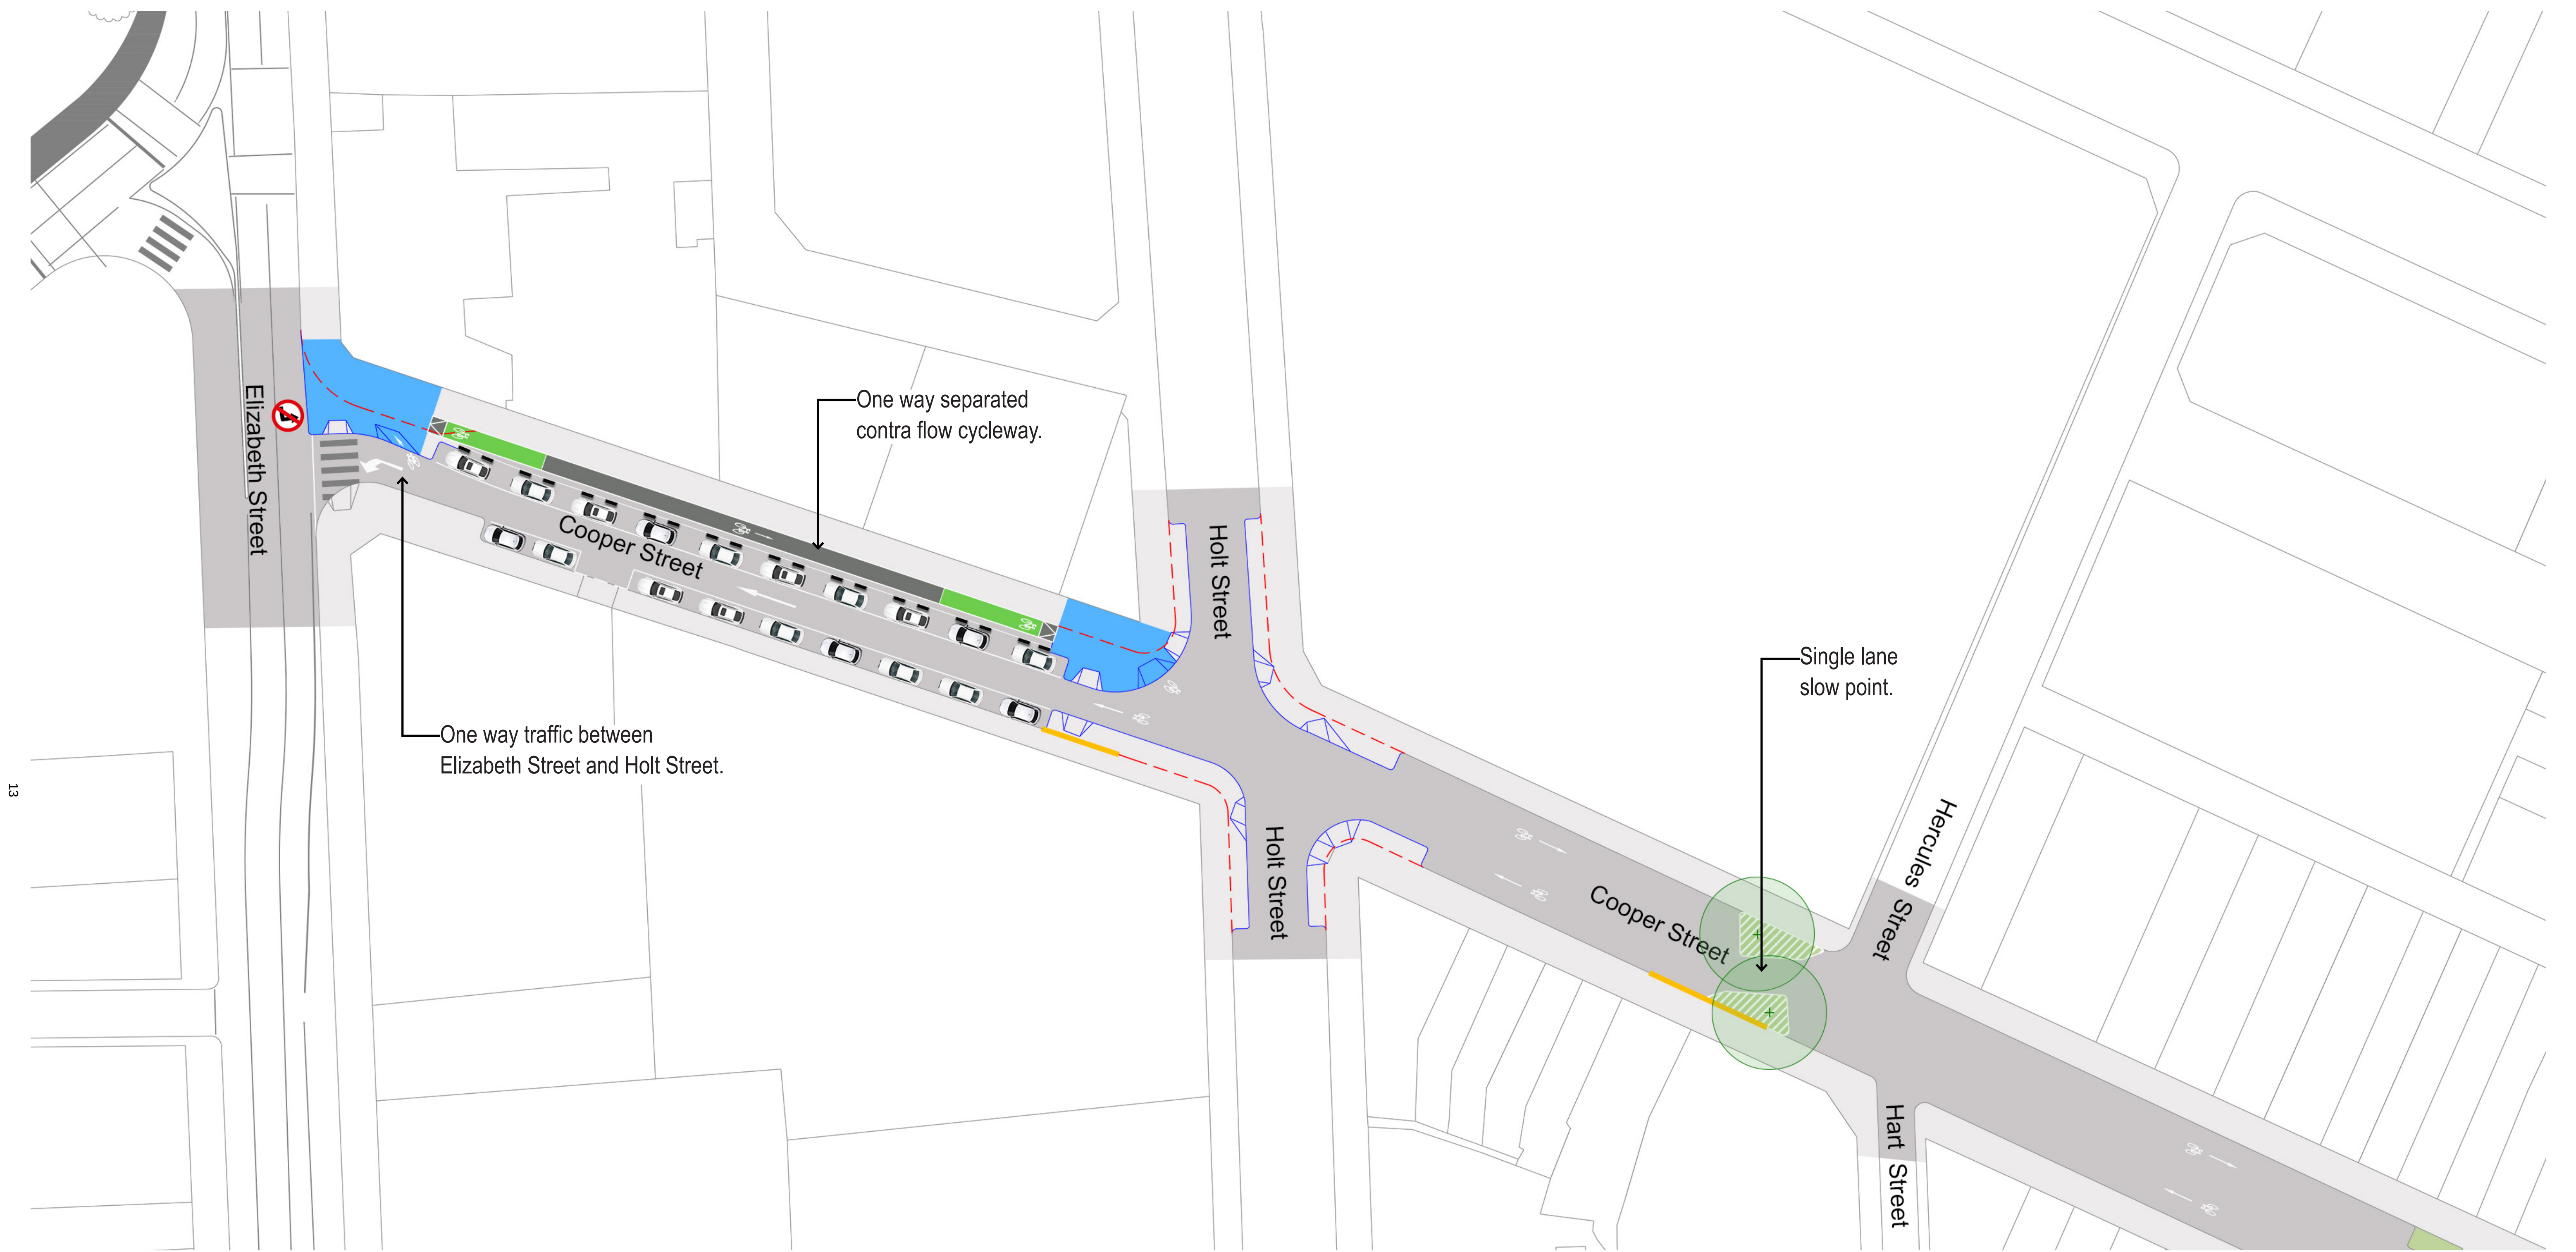


Attachment B

Community Consultation Plans

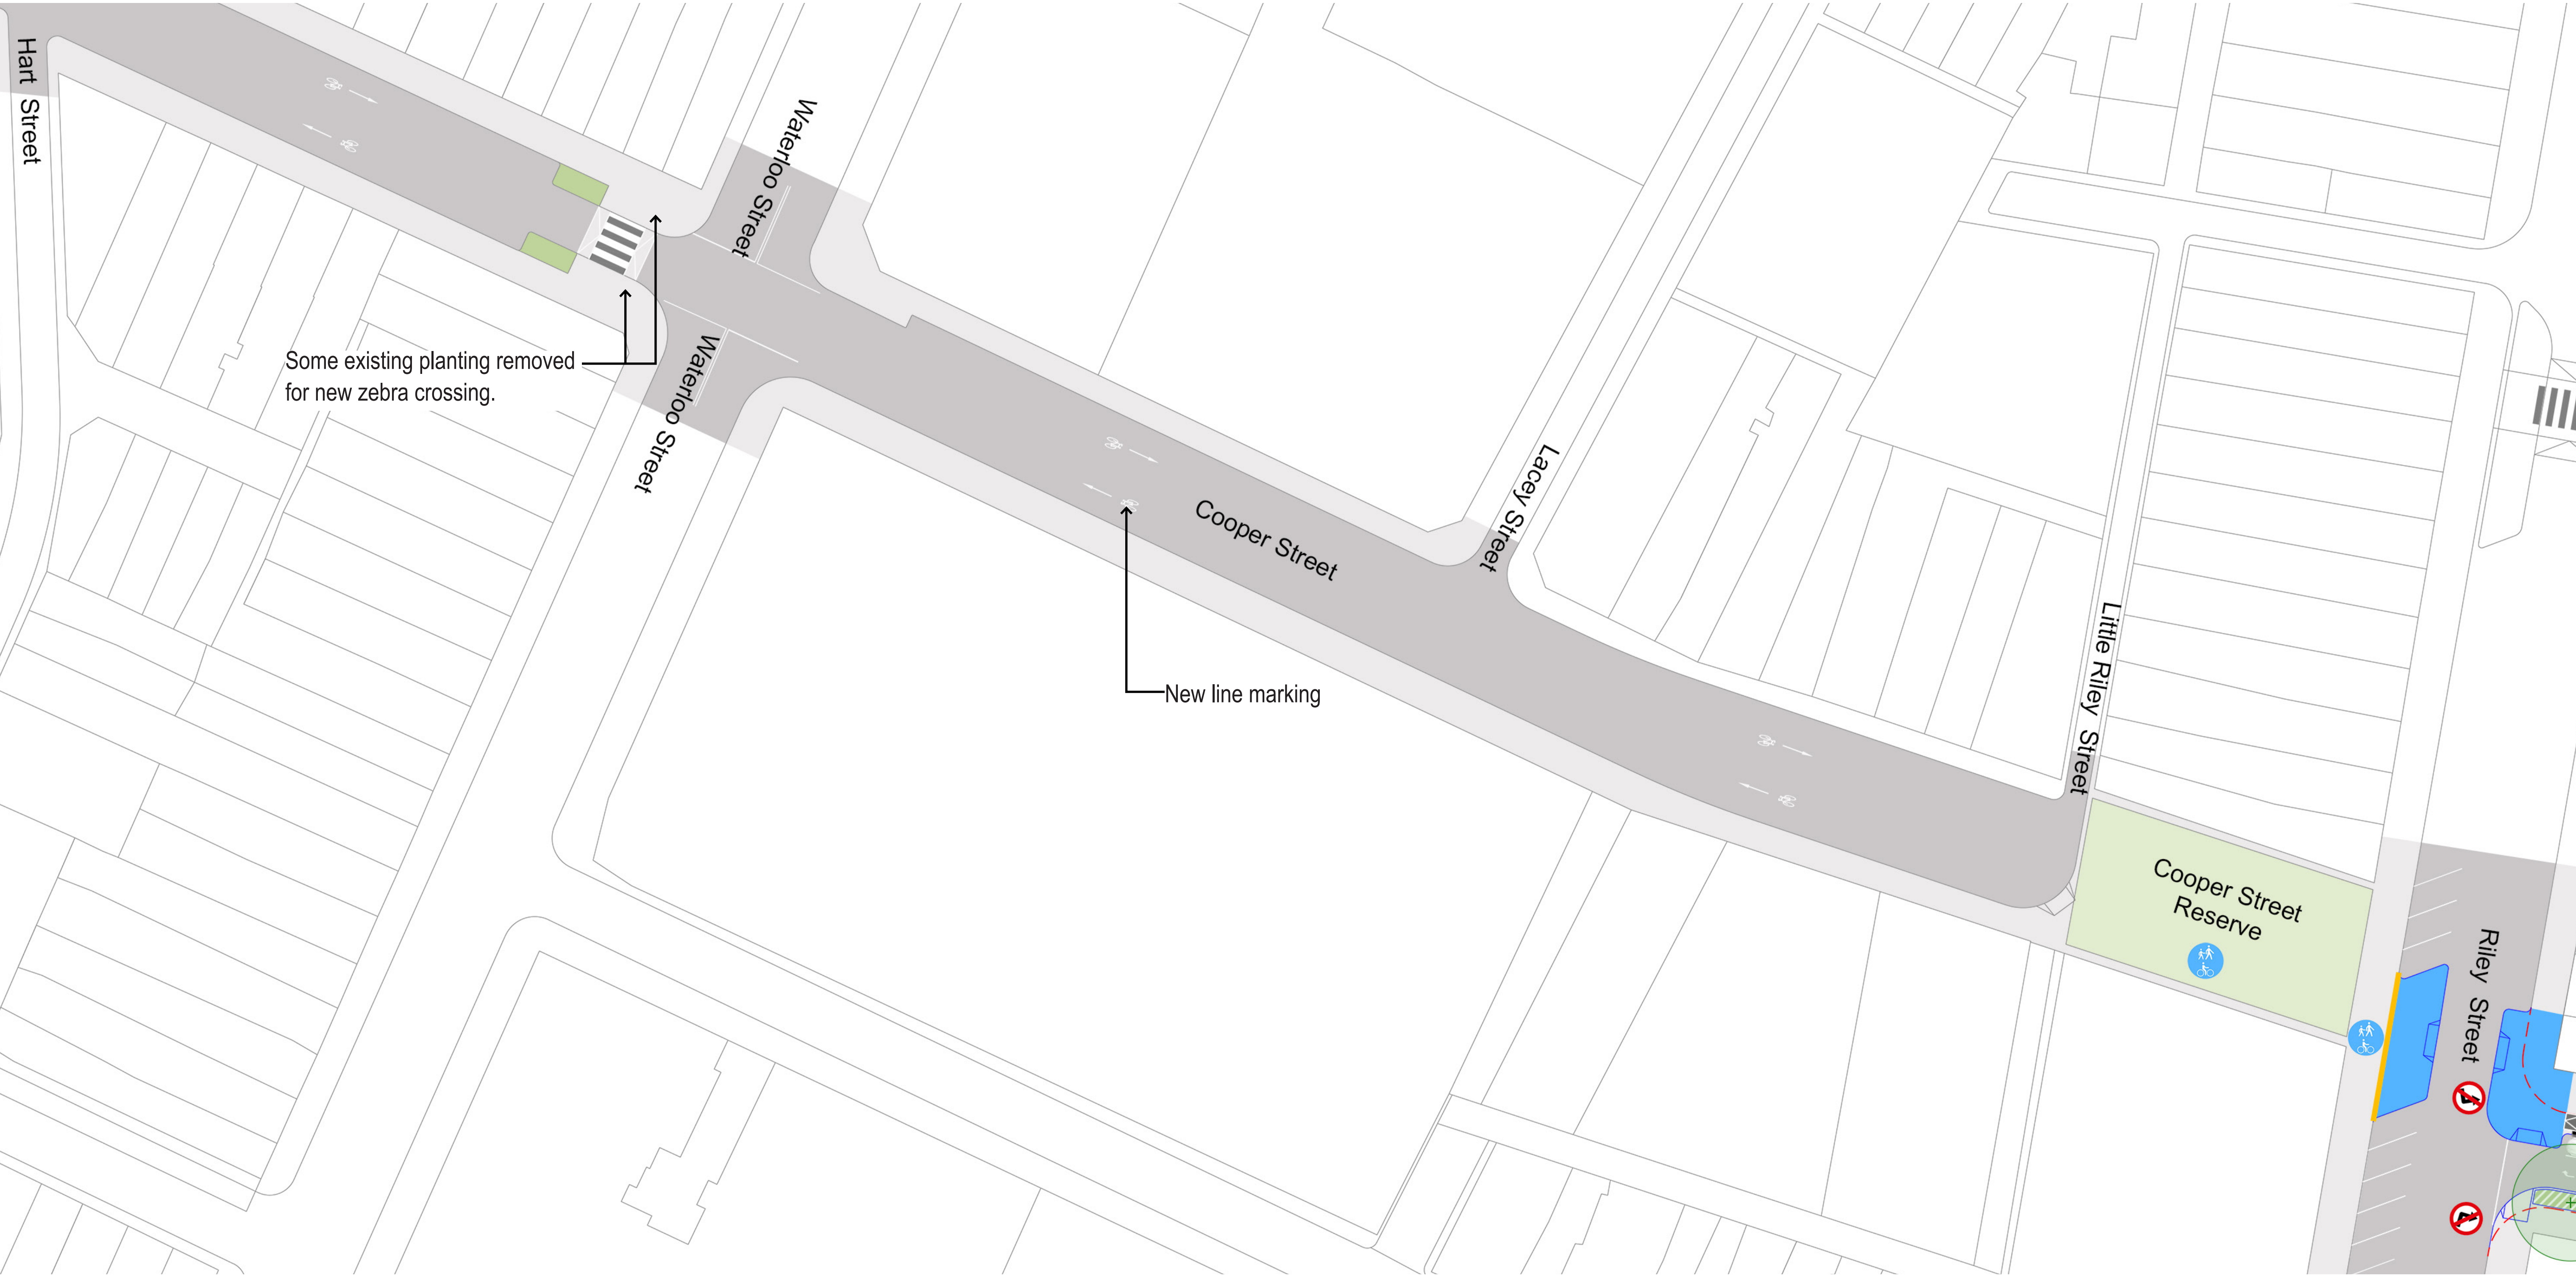


Legend

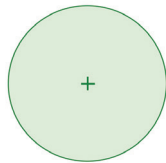
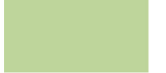
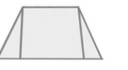
- New trees
- Existing - to be removed
- Retain existing kerb
- Retain existing ramp
- Retain existing garden
- New garden
- New kerb
- New ramp
- New separated contra flow cycleway
- Existing shared path
- New shared path
- New turning restriction
- Median separator kerb
- New existing parking/loading to be removed
- New zebra crossing
- Car icons have only been used where parking is maintained in areas where changes to traffic are proposed.

* Existing trees not shown. All existing trees will be retained.



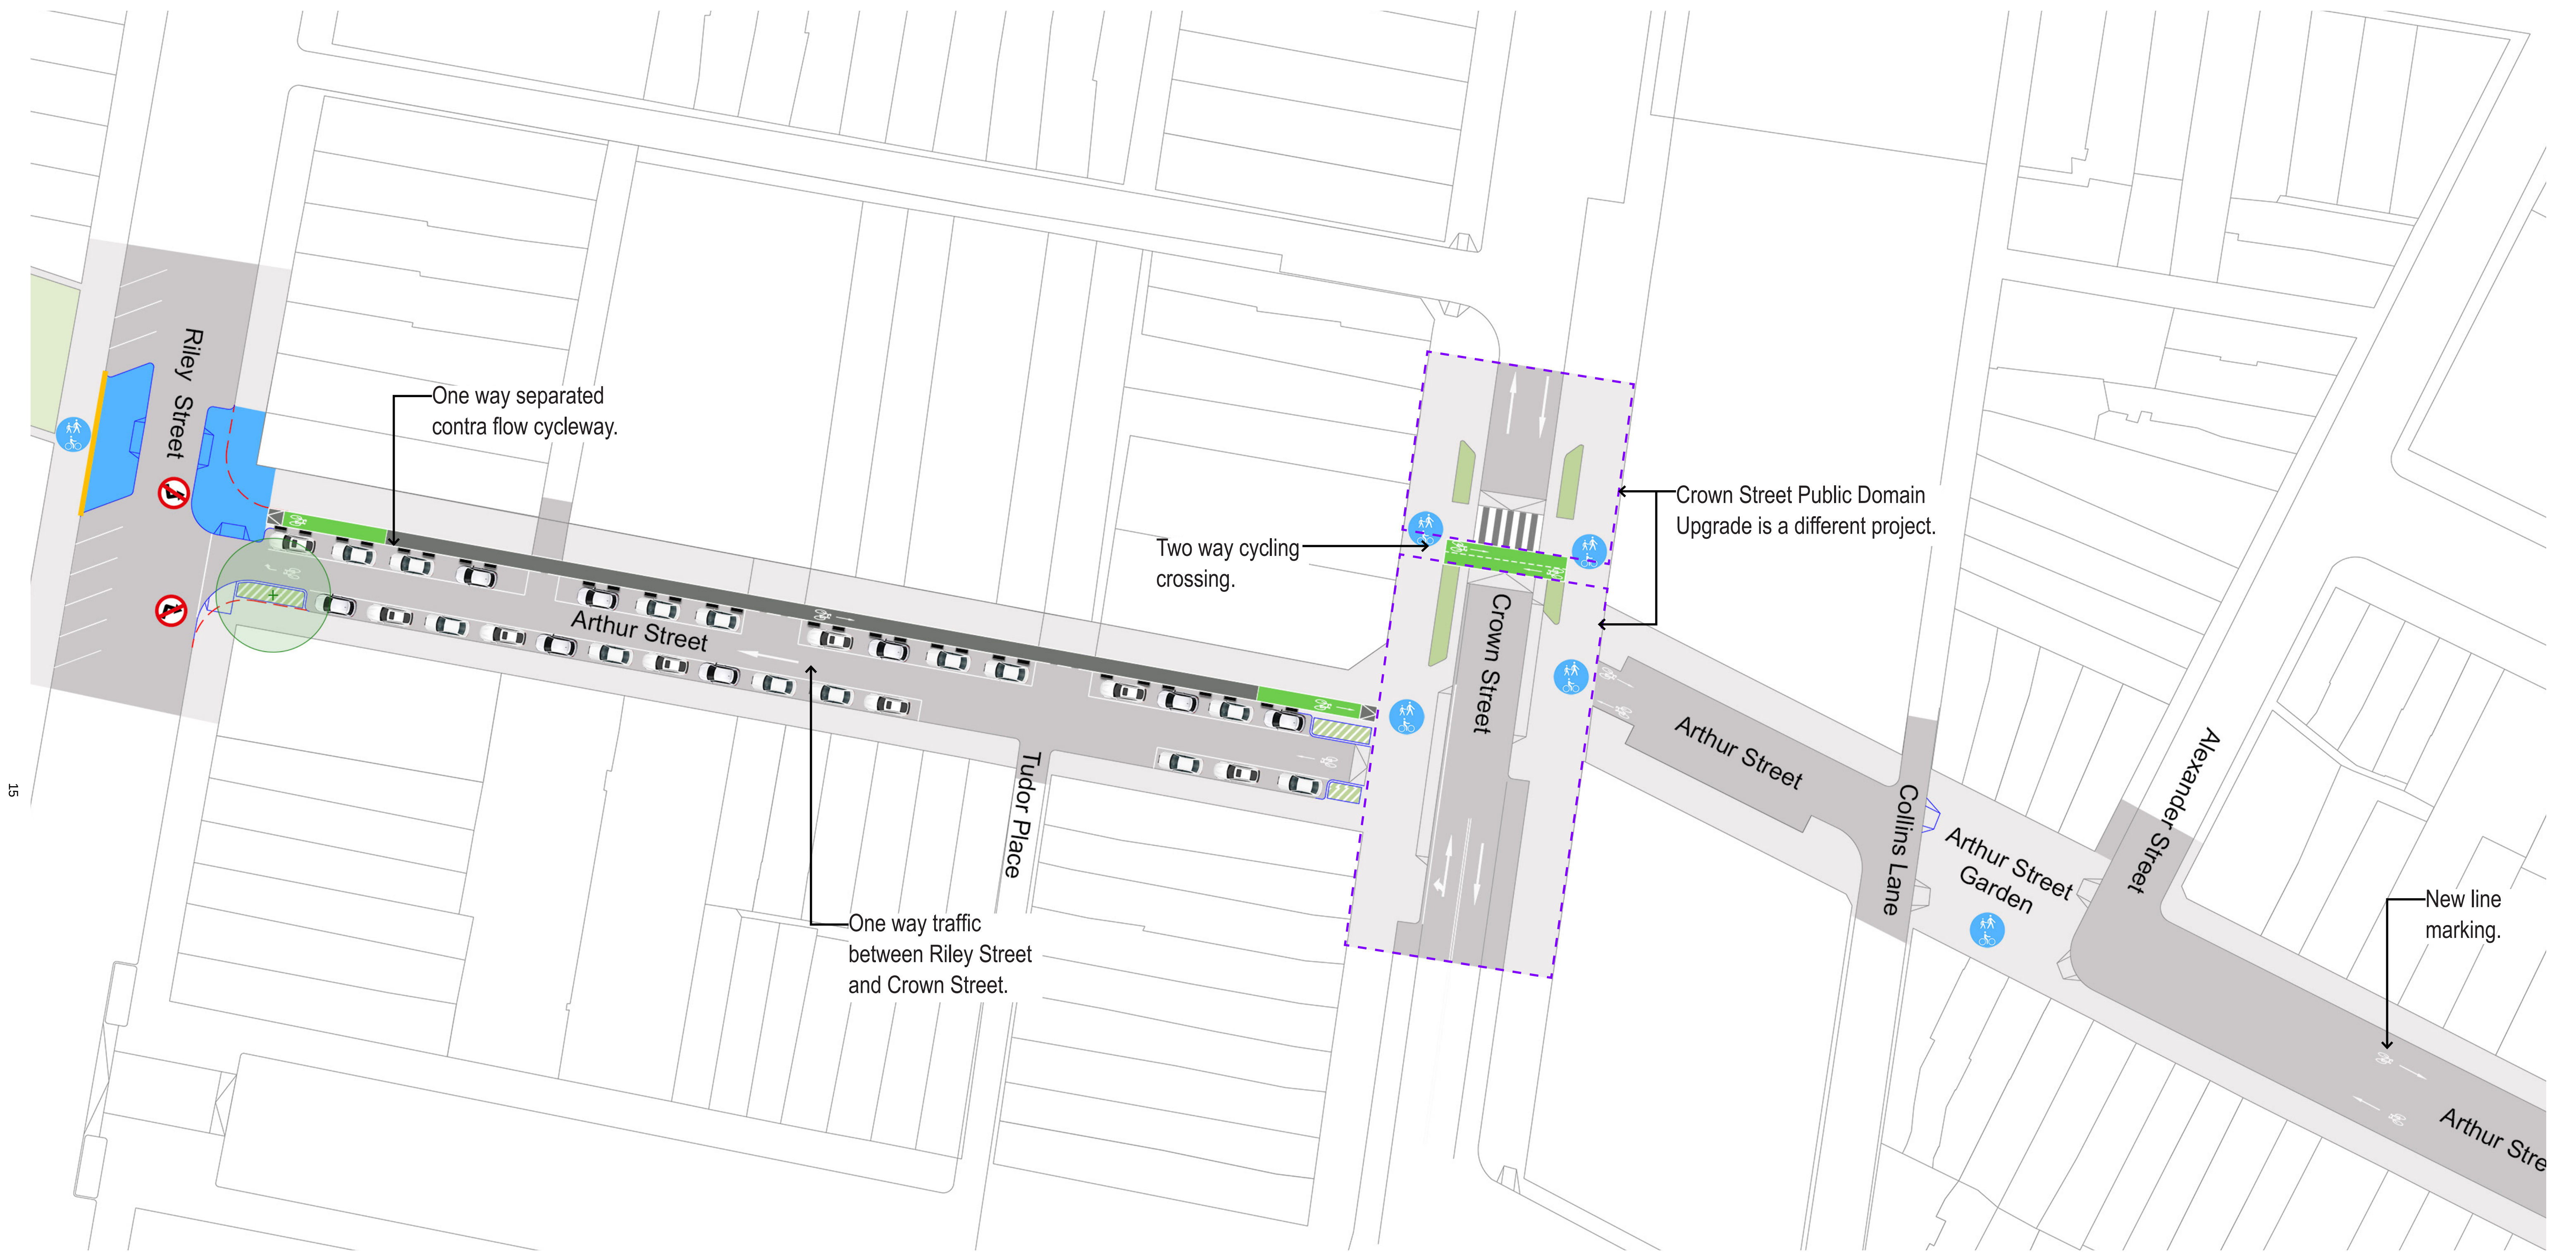


Legend

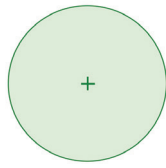
- | | | | | | | | |
|--|--------------------------|---|------------------------|---|------------------------------------|---|---|
|  | New trees |  | Retain existing garden |  | New separated contra flow cycleway |  | Median separator kerb |
|  | Existing - to be removed |  | New garden |  | Existing shared path |  | New existing parking/loading to be removed |
|  | Retain existing kerb |  | New kerb |  | New shared path |  | New zebra crossing |
|  | Retain existing ramp |  | New ramp |  | New turning restriction |  | Car icons have only been used where parking is maintained in areas where changes to traffic are proposed. |

* Existing trees not shown. All existing trees will be retained.





Legend

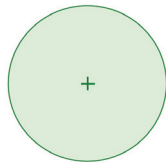
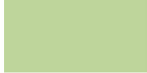
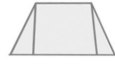
- | | | | |
|---|--|---|---|
|  New trees |  Retain existing garden |  New separated contra flow cycleway |  Median separator kerb |
|  Existing - to be removed |  New garden |  Existing shared path |  New existing parking/loading to be removed |
|  Retain existing kerb |  New kerb |  New shared path |  New zebra crossing |
|  Retain existing ramp |  New ramp |  New turning restriction |  Car icons have only been used where parking is maintained in areas where changes to traffic are proposed. |

* Existing trees not shown. All existing trees will be retained.





Legend

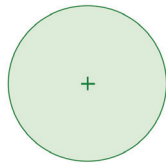
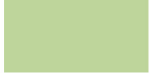
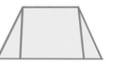
- | | | | | | | | |
|--|--------------------------|---|------------------------|---|------------------------------------|---|---|
|  | New trees |  | Retain existing garden |  | New separated contra flow cycleway |  | Median separator kerb |
|  | Existing - to be removed |  | New garden |  | Existing shared path |  | New existing parking/loading to be removed |
|  | Retain existing kerb |  | New kerb |  | New shared path |  | New zebra crossing |
|  | Retain existing ramp |  | New ramp |  | New turning restriction |  | Car icons have only been used where parking is maintained in areas where changes to traffic are proposed. |

* Existing trees not shown. All existing trees will be retained.





Legend

- | | | | | | | | |
|--|--------------------------|---|------------------------|---|------------------------------------|---|---|
|  | New trees |  | Retain existing garden |  | New separated contra flow cycleway |  | Median separator kerb |
|  | Existing - to be removed |  | New garden |  | Existing shared path |  | New existing parking/loading to be removed |
|  | Retain existing kerb |  | New kerb |  | New shared path |  | New zebra crossing |
|  | Retain existing ramp |  | New ramp |  | New turning restriction |  | Car icons have only been used where parking is maintained in areas where changes to traffic are proposed. |

* Existing trees not shown. All existing trees will be retained.

