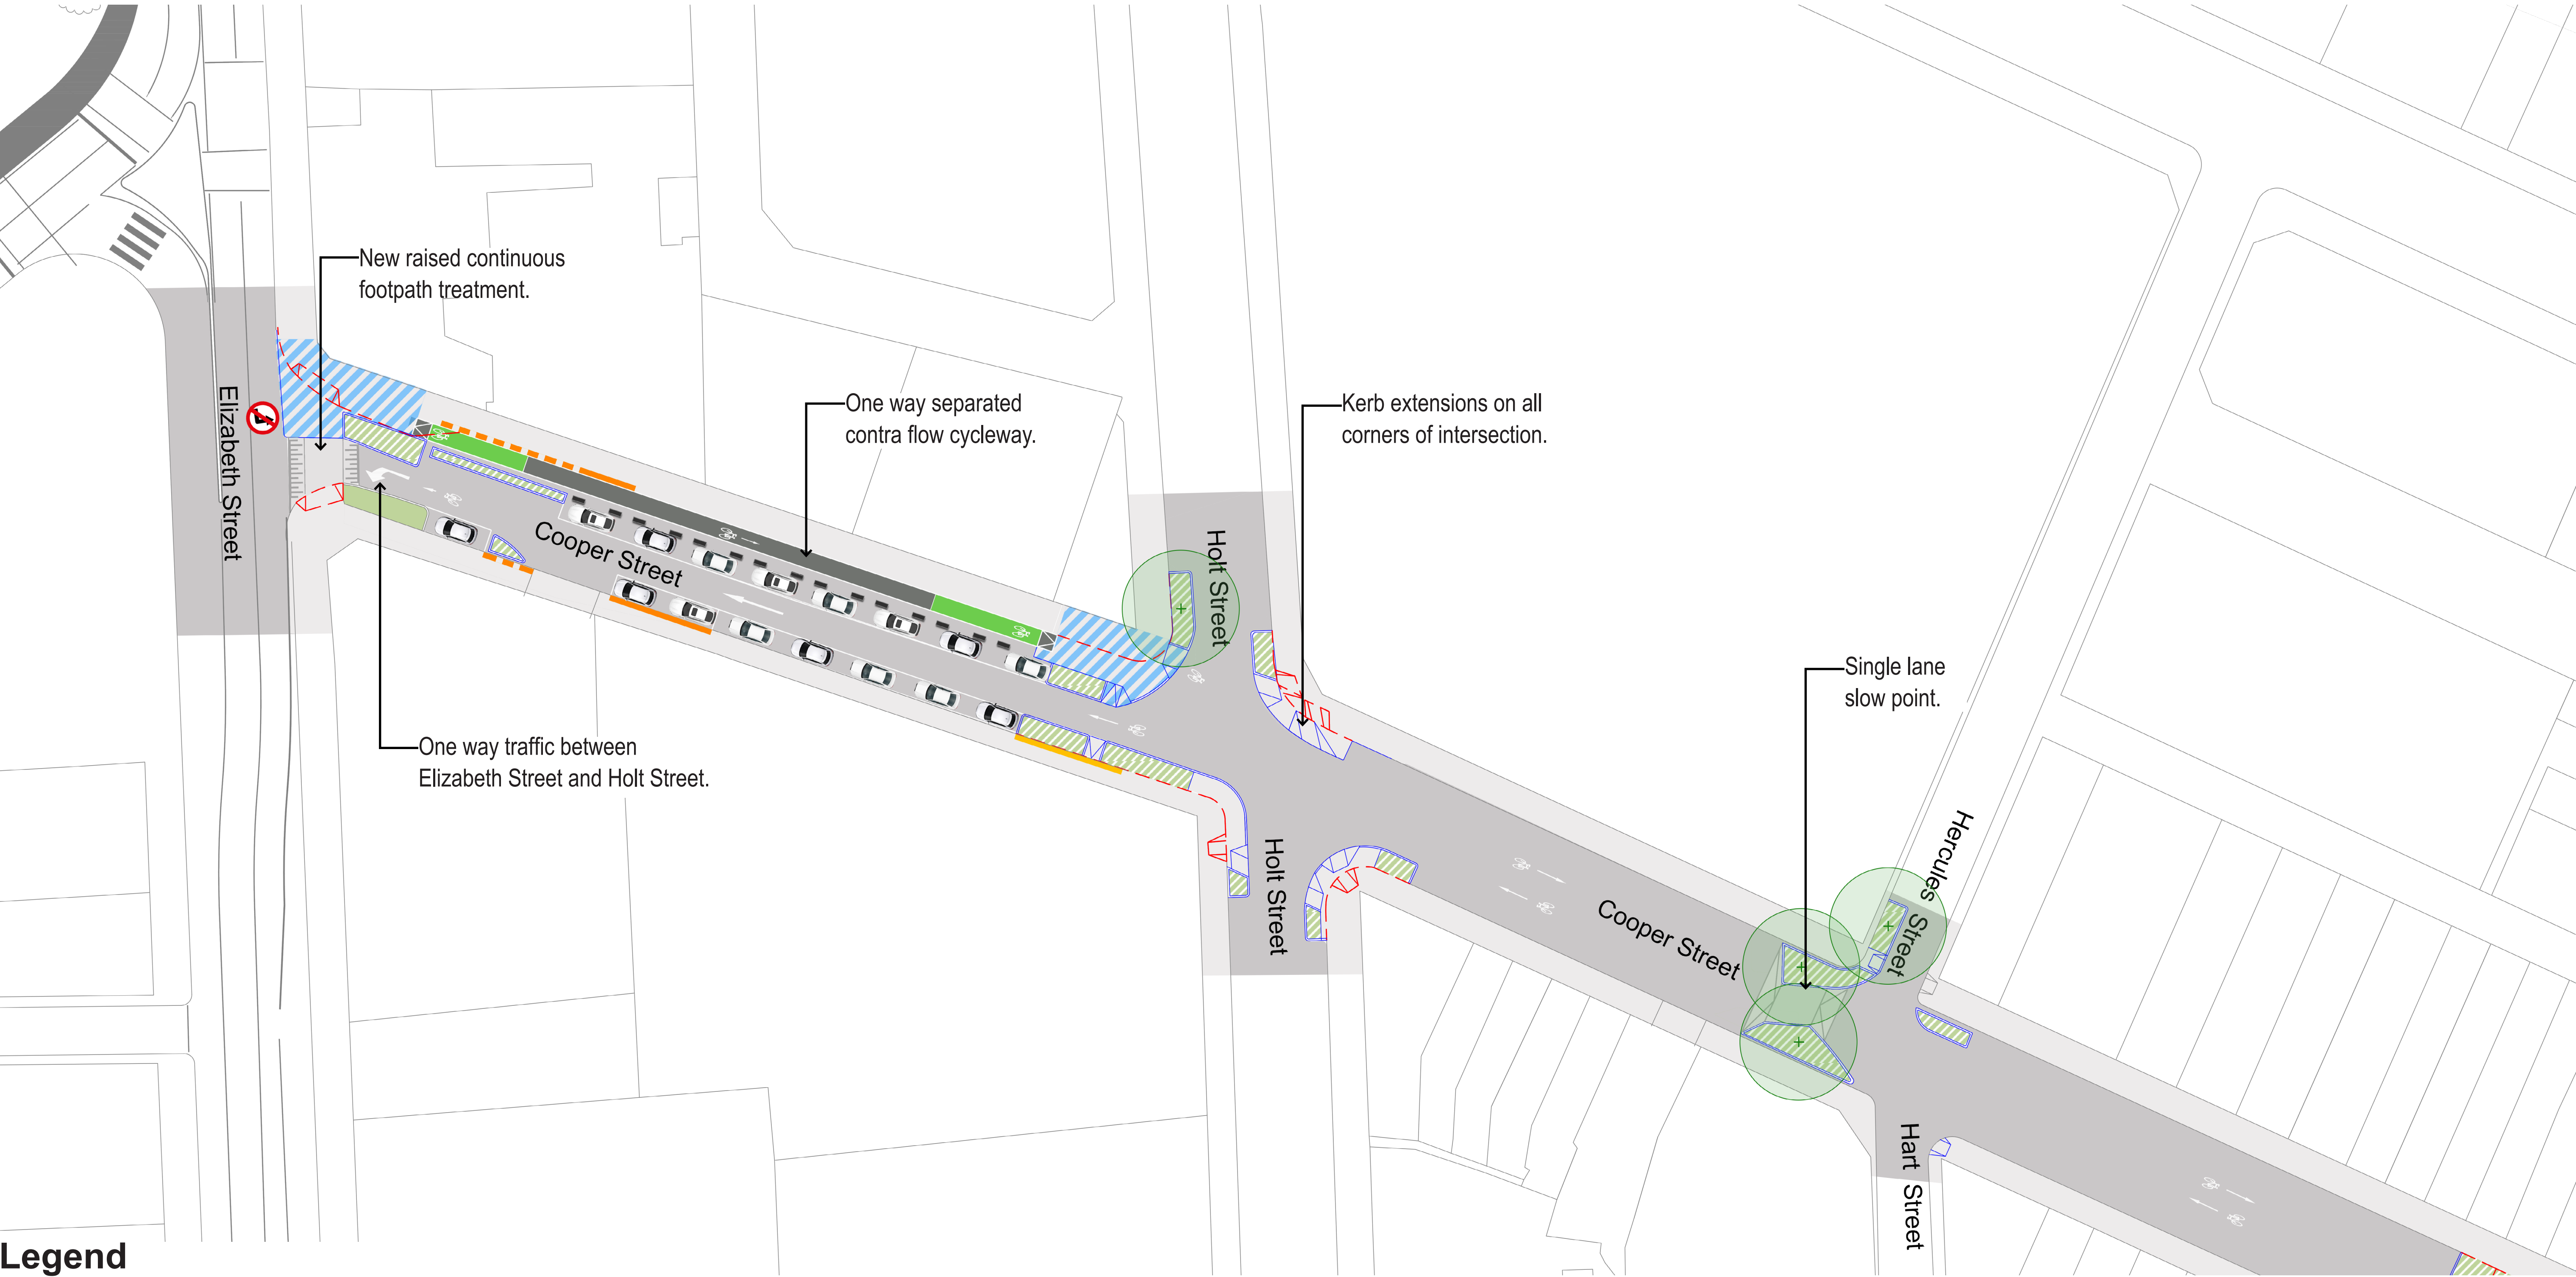


Attachment D

Revised Concept Design

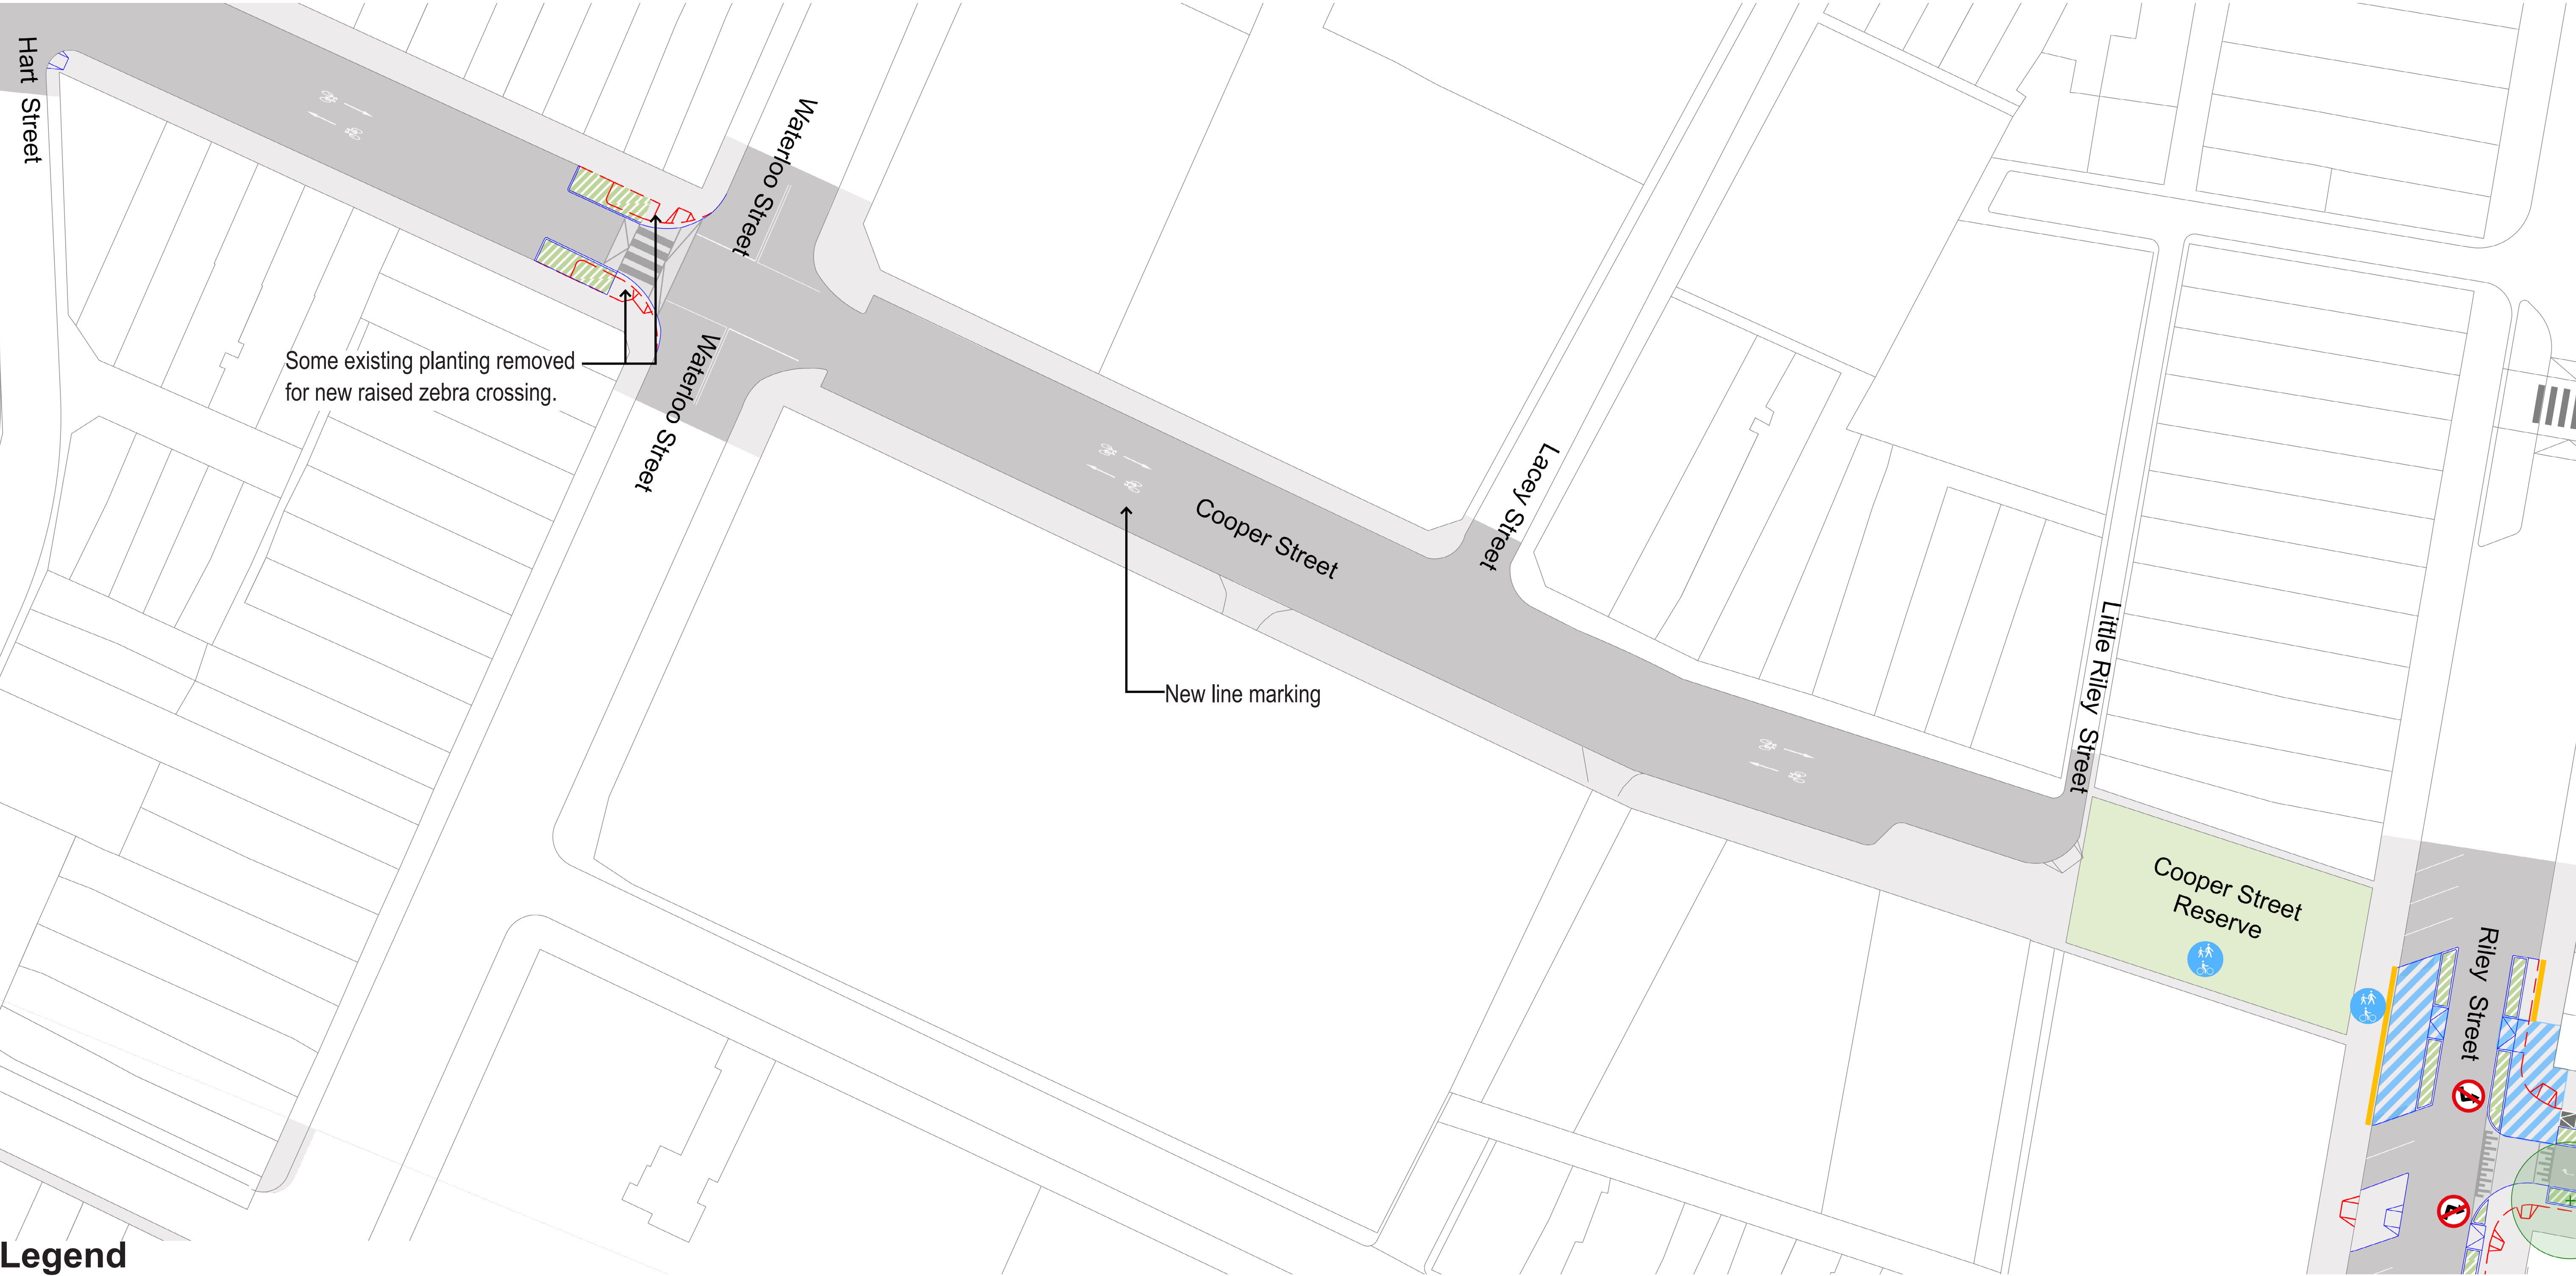


Legend

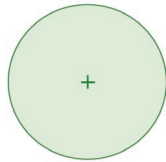
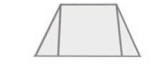
- | | | | |
|--------------------------|------------------------|------------------------------------|--|
| New trees | Retain existing garden | New separated contra flow cycleway | Existing parking or loading to be removed |
| Existing - to be removed | New garden | Existing shared path | Existing parking/loading to be relocated |
| Retain existing kerb | New kerb | New extent of shared path | Relocated parking/loading |
| Retain existing ramp | New ramp | New turning restriction | New zebra crossing |
| | | Median separator kerb | Car icons have only been used where parking is maintained in areas where changes to traffic are proposed |

* Existing trees not shown. All existing trees will be retained.



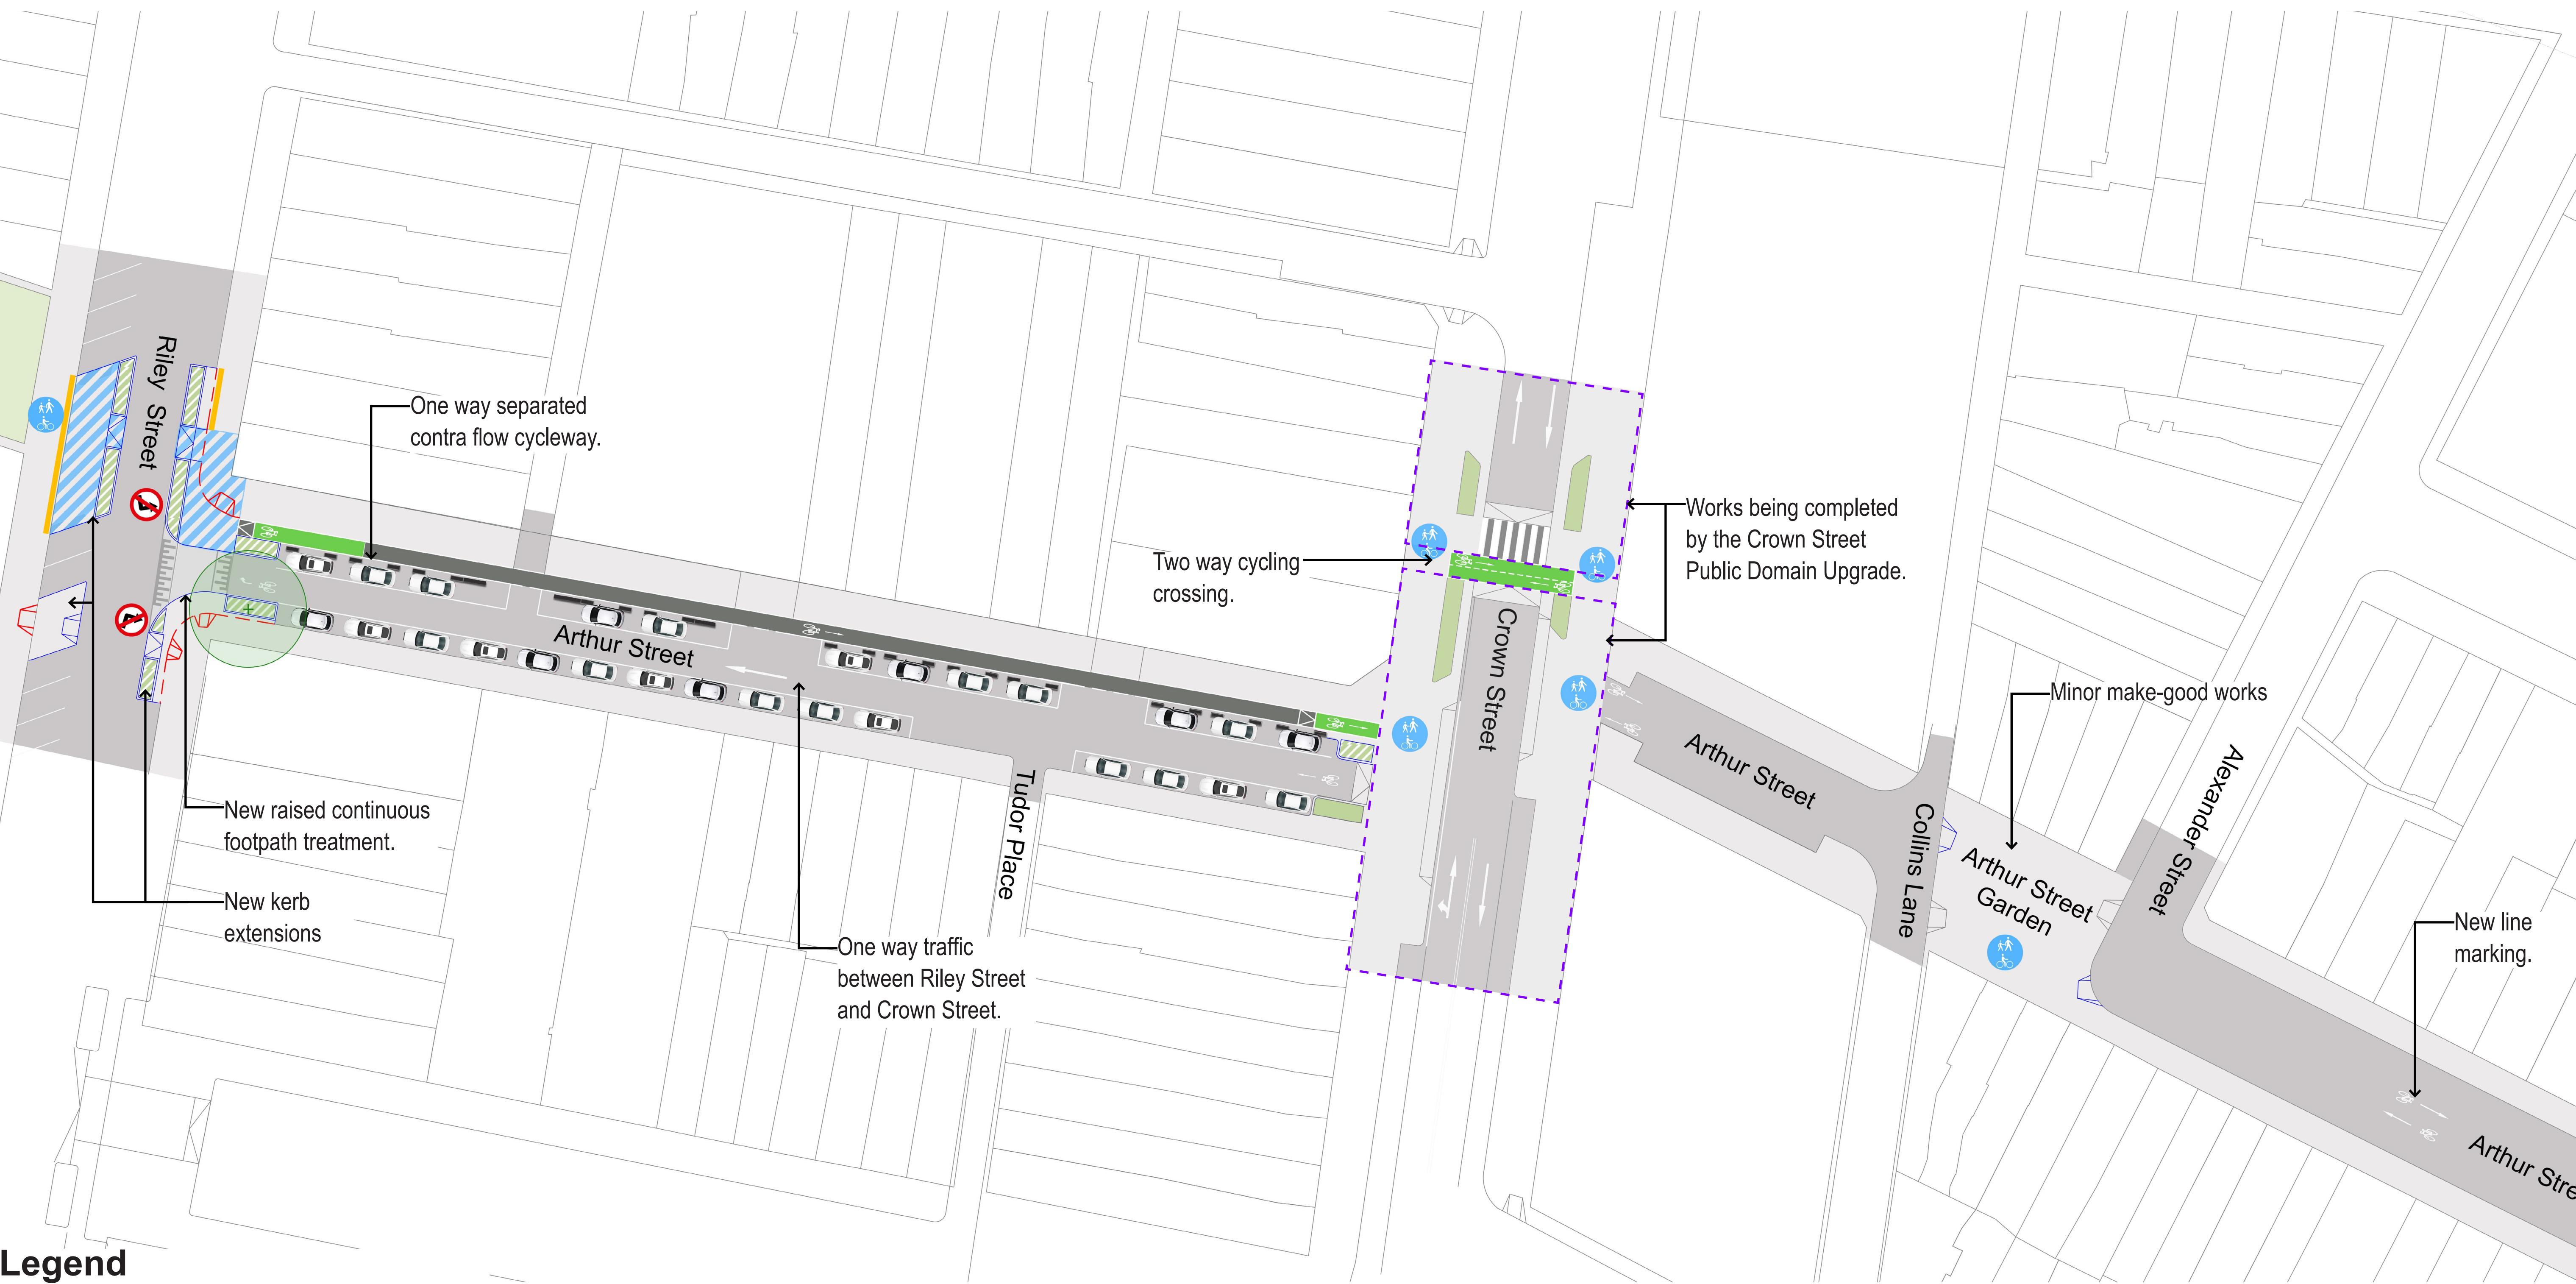


Legend

- | | | | |
|---|--|---|--|
|  New trees |  Retain existing garden |  New separated contra flow cycleway |  Existing parking or loading to be removed |
|  Existing - to be removed |  New garden |  Existing shared path |  Existing parking/loading to be relocated |
|  Retain existing kerb |  New kerb |  New extent of shared path |  Relocated parking/loading |
|  Retain existing ramp |  New ramp |  New turning restriction |  New zebra crossing |
| | |  Median separator kerb |  Car icons have only been used where parking is maintained in areas where changes to traffic are proposed |

* Existing trees not shown. All existing trees will be retained.





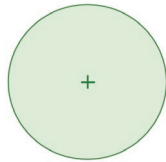
Legend

- | | | | | |
|--------------------------|------------------------|------------------------------------|--|---|
| New trees | Retain existing garden | New separated contra flow cycleway | Existing parking or loading to be removed | <p>* Existing trees not shown. All existing trees will be retained.</p> |
| Existing - to be removed | New garden | Existing shared path | Existing parking/loading to be relocated | |
| Retain existing kerb | New kerb | New extent of shared path | Relocated parking/loading | |
| Retain existing ramp | New ramp | New turning restriction | New zebra crossing | |
| | | Median separator kerb | Car icons have only been used where parking is maintained in areas where changes to traffic are proposed | |





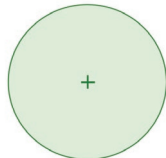
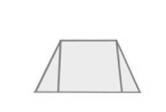
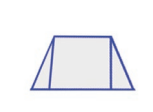
Legend

- | | | | | |
|---|--|---|--|---|
|  New trees |  Retain existing garden |  New separated contra flow cycleway |  Existing parking or loading to be removed | <p>* Existing trees not shown. All existing trees will be retained.</p> |
|  Existing - to be removed |  New garden |  Existing shared path |  Existing parking/loading to be relocated | |
|  Retain existing kerb |  New kerb |  New extent of shared path |  Relocated parking/loading | |
|  Retain existing ramp |  New ramp |  New turning restriction |  New zebra crossing | |
| | |  Median separator kerb |  Car icons have only been used where parking is maintained in areas where changes to traffic are proposed | |





Legend

- | | | | | |
|---|--|---|--|---|
|  New trees |  Retain existing garden |  New separated contra flow cycleway |  Existing parking or loading to be removed | <p>* Existing trees not shown. All existing trees will be retained.</p> |
|  Existing - to be removed |  New garden |  Existing shared path |  Existing parking/loading to be relocated | |
|  Retain existing kerb |  New kerb |  New extent of shared path |  Relocated parking/loading | |
|  Retain existing ramp |  New ramp |  New turning restriction |  New zebra crossing | |
| | |  Median separator kerb |  Car icons have only been used where parking is maintained in areas where changes to traffic are proposed | |

