


ALL TRAFFIC GUIDANCE SCHEMES ARE COPYRIGHT & THE PROPERTY OF ADAMS TRAFFIC MANAGEMENT SERVICES PTY LTD & ARE NOT TRANSFERABLE UNLESS AUTHORISED BY ADAMS TRAFFIC MANAGEMENT SERVICE.

Date: 11/08/2025
Comments:
Author: T.May
Card No: TCT1020366
Nearest Hospital
St Vincent's 2.8K's

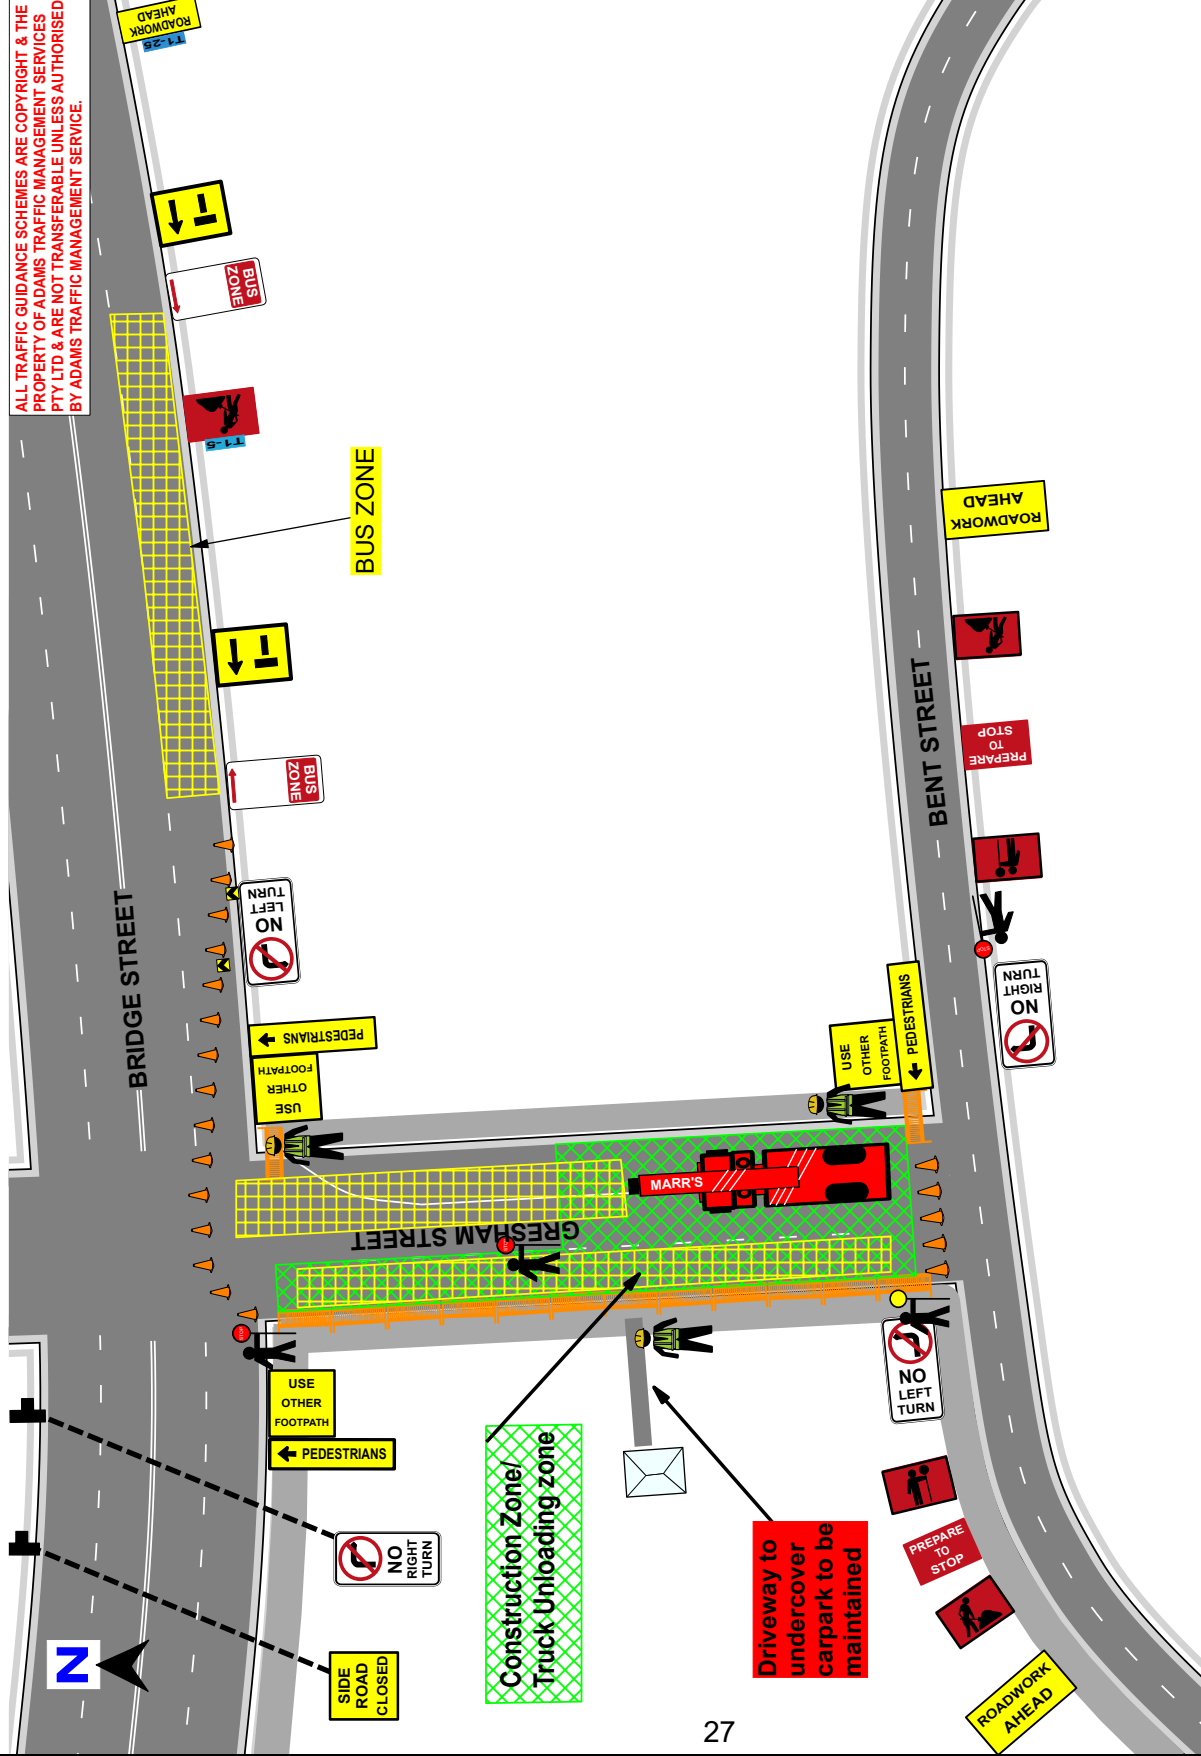


MARR Contracting		Recommended Taper Lengths		NOT TO SCALE	
Gresham Street Sydney NSW 2000		Traffic Speed km/h	Merge Length, m	UBD Ref	
				1 J4	
		40 or less 40 50 60 70 80 90 100 110	15 30 60 90 115 130 145 160 180	TGS No:	
				ATMS144	

ABN: 62 622 910 294
Add: 12/7 Hoyle Avenue
Castle Hill NSW 2154
Ph: (02) 98993307
Email: info@atmservices.net.au



ALL TRAFFIC GUIDANCE SCHEMES ARE COPYRIGHT & THE PROPERTY OF ADAMS TRAFFIC MANAGEMENT SERVICES PTY LTD & ARE NOT TRANSFERABLE UNLESS AUTHORISED BY ADAMS TRAFFIC MANAGEMENT SERVICE.

Date: 29/05/2025
Comments:
Author: T.May
Card No: TCT1020366
Nearest Hospital
St Vincent's 2.8K's

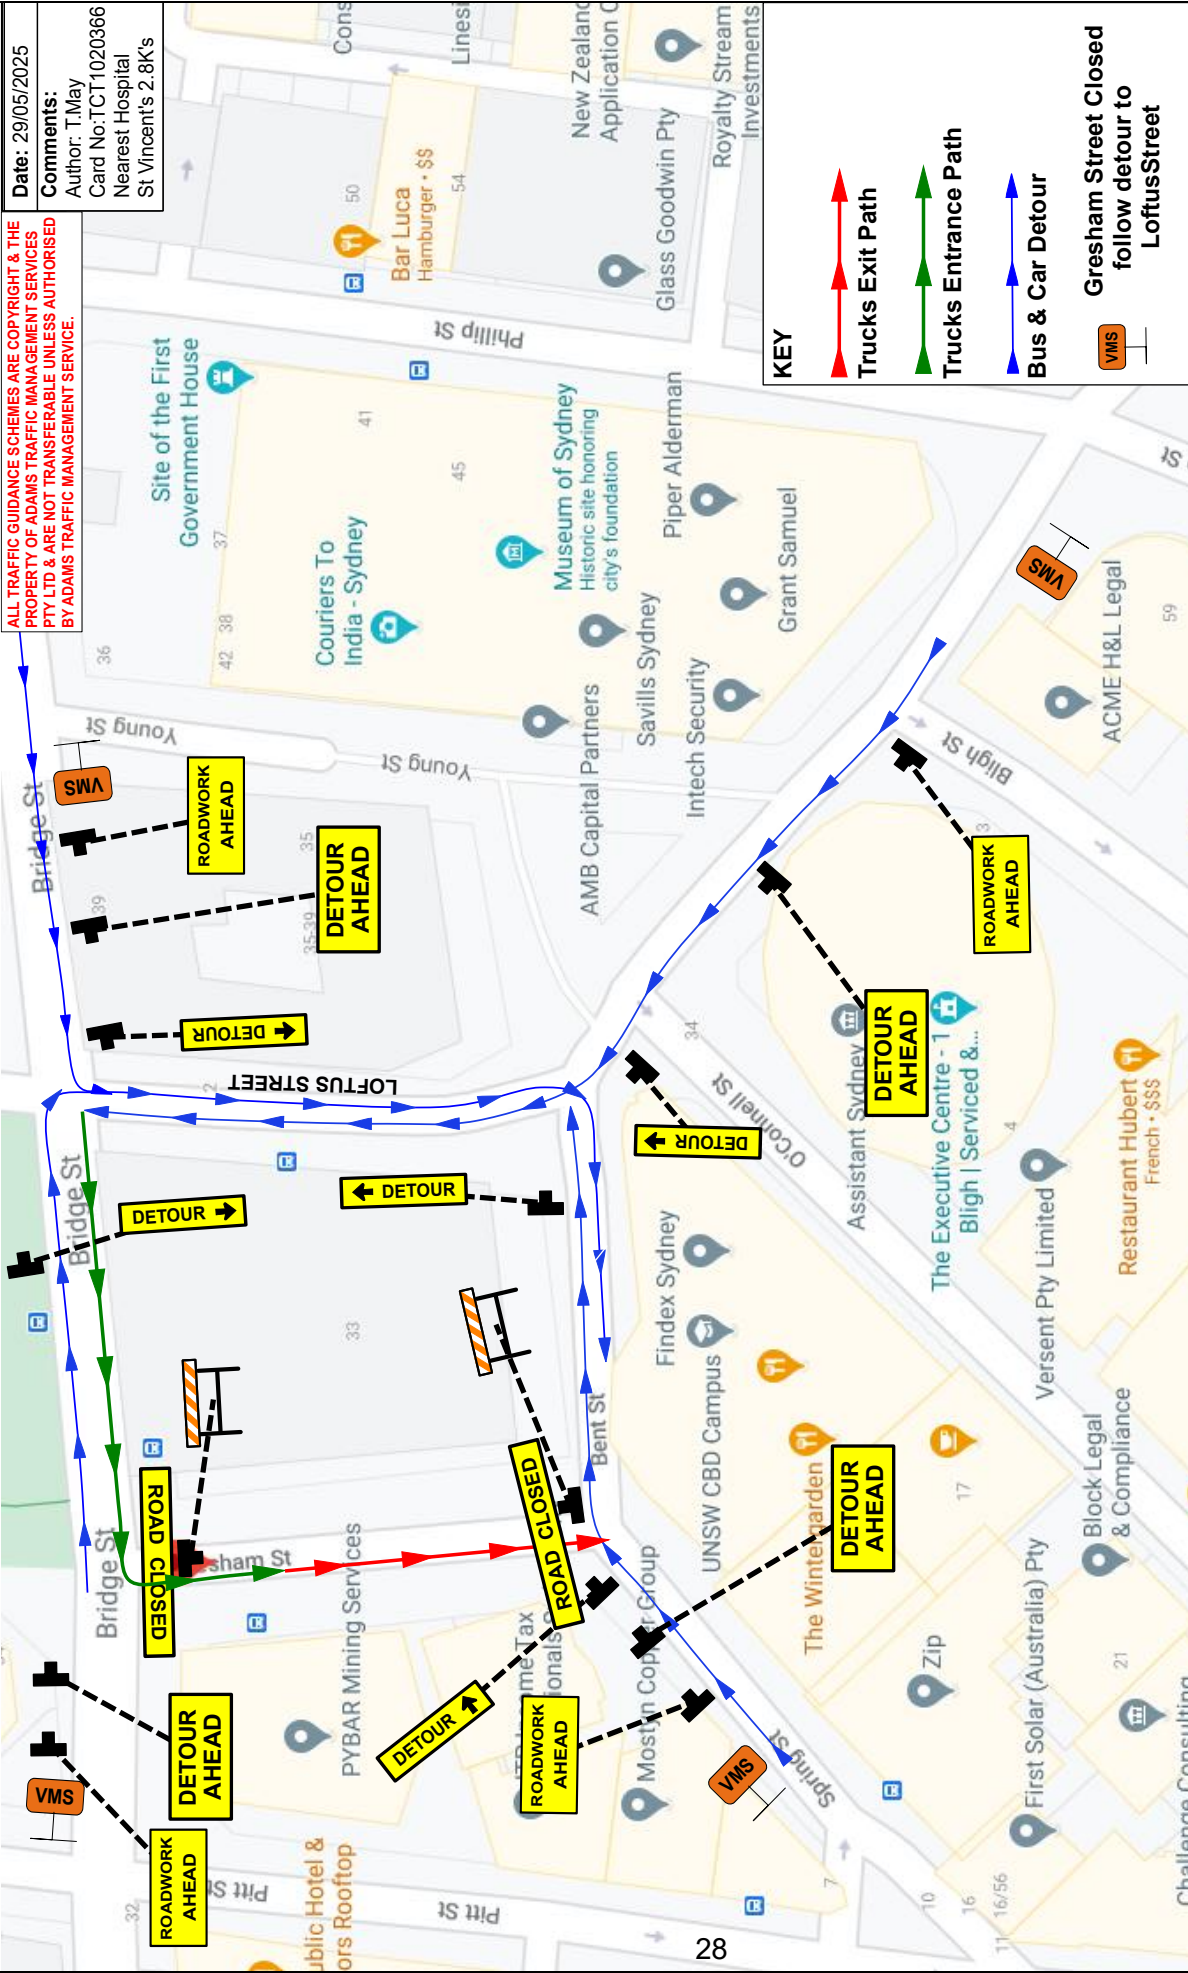

KEY

Trucks Exit Path

Trucks Entrance Path

Bus & Car Detour

Gresham Street Closed
follow detour to
Loftus Street



MARR Contracting		NOT TO SCALE	
ADAMS TRAFFIC MANAGEMENT SERVICES PTY LTD ATM ABN: 62 622 910 294 Add: 12/7 Hoyle Avenue Castle Hill NSW 2154 Ph: (02) 98993307 Email: info@atmservices.net.au	Gresham Street Sydney NSW 2000	UBD Ref	1 J14
		TGS No:	ATMS144-
	Recommended Taper Lengths		
	Traffic Speed km/h	Merge Taper Length, m	Lateral Shift Taper Length, m
	40 or less	15	0
	50	30	15
	60	45	30
	70	60	45
	80	75	60
	90	90	75
	100	105	90
	110	120	105
	120	135	120
	130	150	135
	140	165	150
	150	180	165
	160		180
170			
180			