


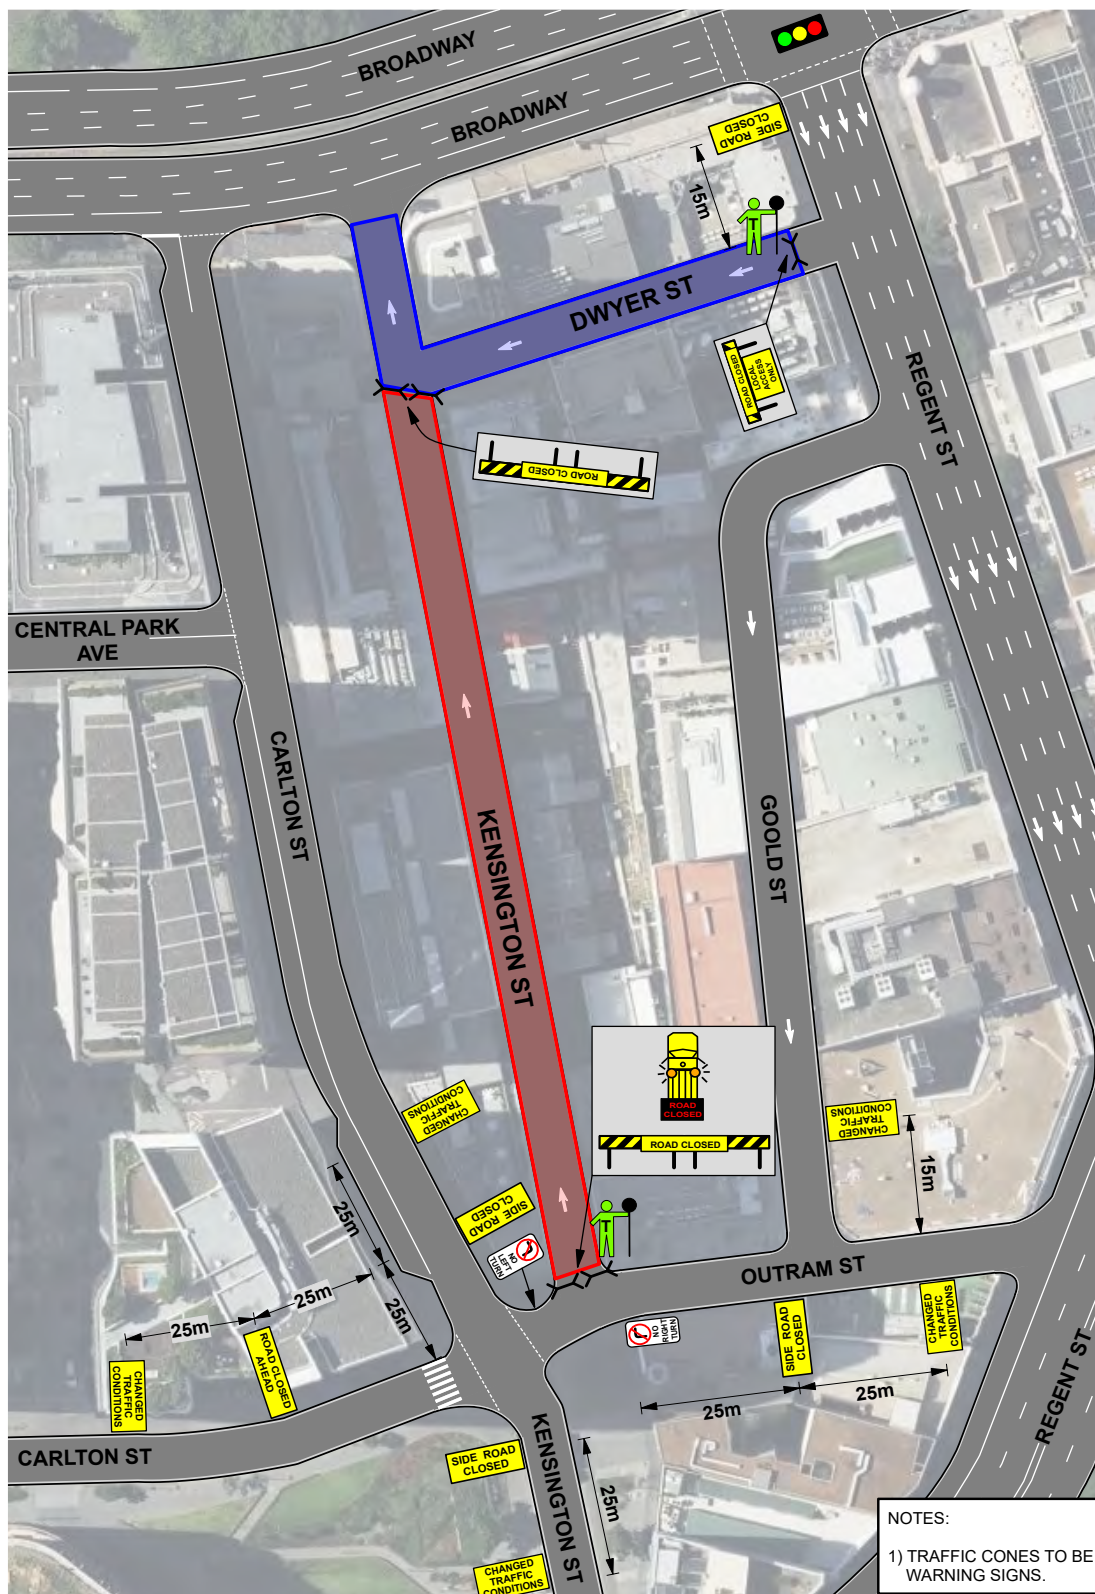

MANIFEST		
CATO TC		X 2
		X 5
		X 5
		X 3
		X 1
		X 1
		X 1
		X 1
		X 20
		X 1

LEGEND	
EVENT/CLOSURE AREA	
LOCAL ACCESS AREA	

NOTES:
1) TRAFFIC CONES TO BE PLACED NEXT TO ADVANCED WARNING SIGNS.

DRAWN BY: CRAIG HUNTER	TCT 0015830		☒ CLOSURE ☐ FENCING ☐ CLOSURE	PROJECT: SXSW Sydney x Kensington Street Party	APPROVAL REQUIRED:	EVENT TIMES: 05:00 - 21:30	PLAN No: SXSW-1
APPROVED BY: KIERAN CATO	TCT 0040880		☐ STORY/SLOW ☐ PEDESTRIAN ☐ CCB	CLIENT: SXSW Sydney	LOCAL ☒	SET UP: 12:45 - 13:30	VARIANT: (A)
POLICY: Cato Location Services P/L do not accept responsibility of any traffic guidance scheme if the traffic management is not implemented by Cato Location Services P/L.				LOCATION: Kensington Street, Chippendale	STATE ☒	CLOSURE IN: 13:30	TYPE: TGS
				CONTACT: Larissa Drew	INSW ☐	CLOSURE OUT: 23:30	REV: 0.0
				PHONE: 0423 738 792	OTHER ☐	PACK DOWN: 23:30 - 24:00	EVENT DATE: Friday 17th October 2025
				ORIGINAL SIZE: 1/10			PLAN DATE: 7th August 2025
				CITY OF SYDNEY			