


146 Pitt Street, Redfern
Proposed parking changes

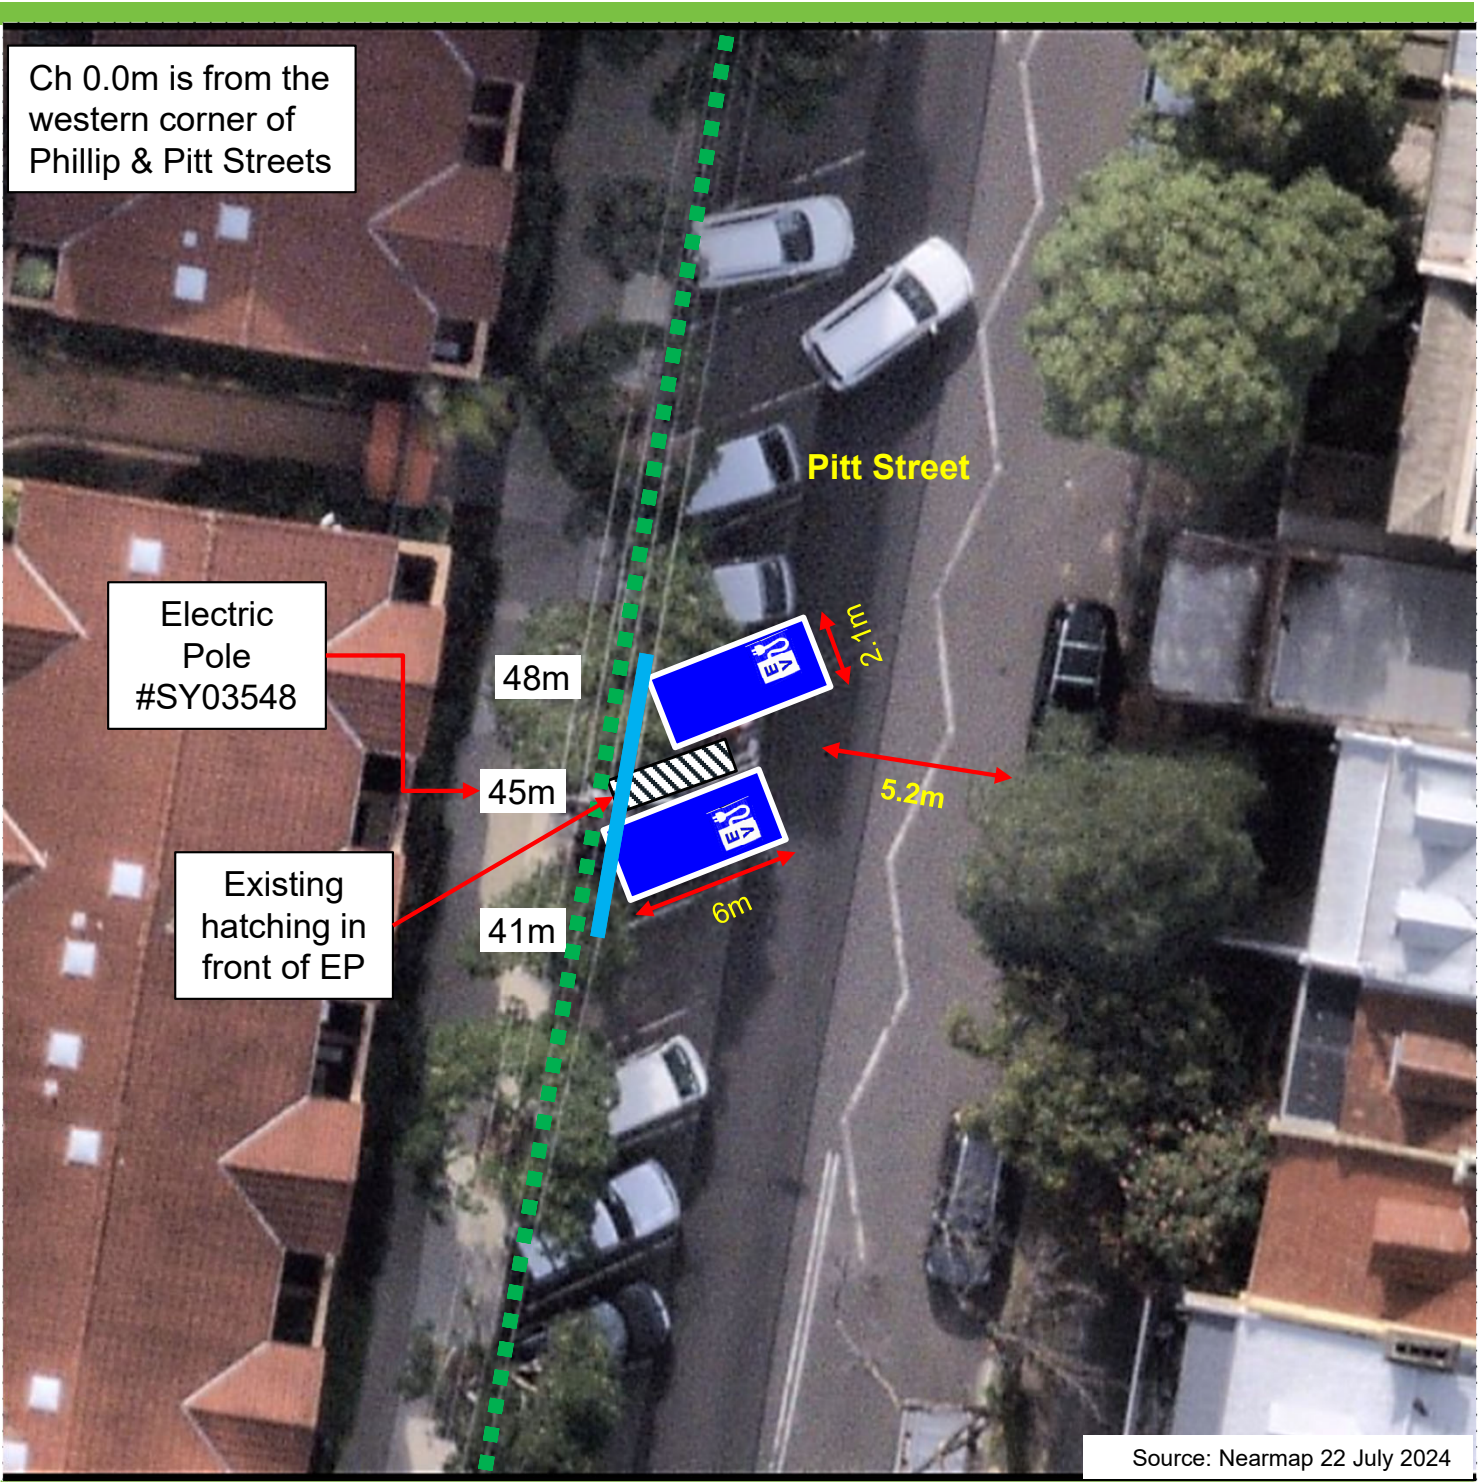

Existing

- 60° Angle Parking
- Rear to Kerb
- Vehicles Under 6m Only
- 2P
- 8am-10pm
- Permit Holders Excepted
- Area 41

Proposed

- 60° Angle Parking
- Rear to Kerb
- Vehicles Under 6m Only
- 4P 8am-8pm
- Electric Vehicles Only While Charging
- No Parking
- Electric Vehicles Excepted While Charging
- All Other Times